



VATNS- OG FRÆNNISLAGNIR RÚMMYND. 1:50

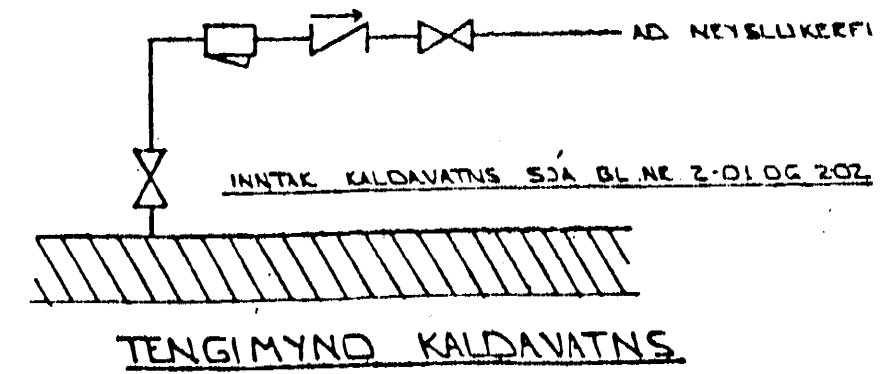

|     |         |                    |       |
|-----|---------|--------------------|-------|
| DI  | 7.08.96 | LEGU-LAGNA B/NE977 | 4/4   |
| BR. | DAGS.   | EDLI BR.           | SIGN. |

GRÆNAKINN 4  
HAFNARFIRÐI

VATNS- OG FRÆNNISLAGNIR

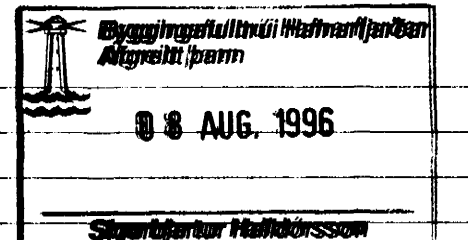

DAGS. DES. 95  
VERK NR. 9544  
TEIKN NR. 2-05  
HANNAD 4/4  
TEIKNAD 4/4  
YFIRFARIÐ

ÁSKILIÐ, ELDRI  
TEIKNING ÓGILD

**TSF** TÆKNIPJÓNUSTA  
SIGURDAR ÞORLEIFSSONAR HF

STRANDGÖTU 11 - 220 HAFNARFJÖRDUR - Sími 54 55 FAX 652875