


GRUNNMYND M 1:50


OFNATAFLA

NR.	REIKN HITATAP WÖTT	GERD. PANEL			AFKÖST DFNS		STÚTAR			HEITI HERBERGIS
		T.	H.	L.	WÖTT	STÆRD	STAÐS	LOKI		
101	876	P20	600	1200	950	10	CD	RETUR	SKRIFSTOFA	
102	345	P10	600	1000	483	-	CD	-	STURTA	
103	378	P10	600	1000	483	-	AB	-	SALERNI	
104	1116	P10	600	1200	580	-	AB	-	KAFFISTOFA	
105		P10	600	1200	580	-	AB	-	KAFFISTOFA	

$\Delta t = 40^\circ C$

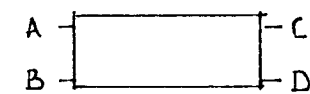

I VINNUSLUSAL KOMI 3 STK WESPER HITABLASARAR HVER MEÐ
9392 WÖTT AFKÖST.

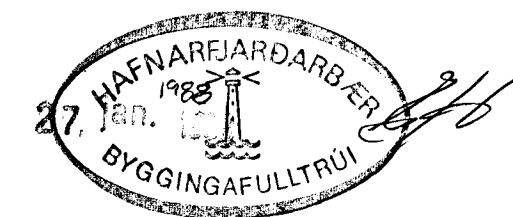

GRANDATRÖÐ IO HAFNARF. HITA-OG NEYSLUVATNSLAGNIR GRUNNMYND, OFNATAFLA.			
BR	DAG	BREYTING Á	LEGAUSKR
HRÓLFUR JÓNSSON F.T.FÍ. HJALLASEL II R. S. 72528.		REYKJAVIK 13.01 88	MÆLIKV 1:50
TEIKN	REIKN	VERK NR.	BLAÐ NR.
ATH	SAGD	8707	2.