



SNID B-B  
1:10

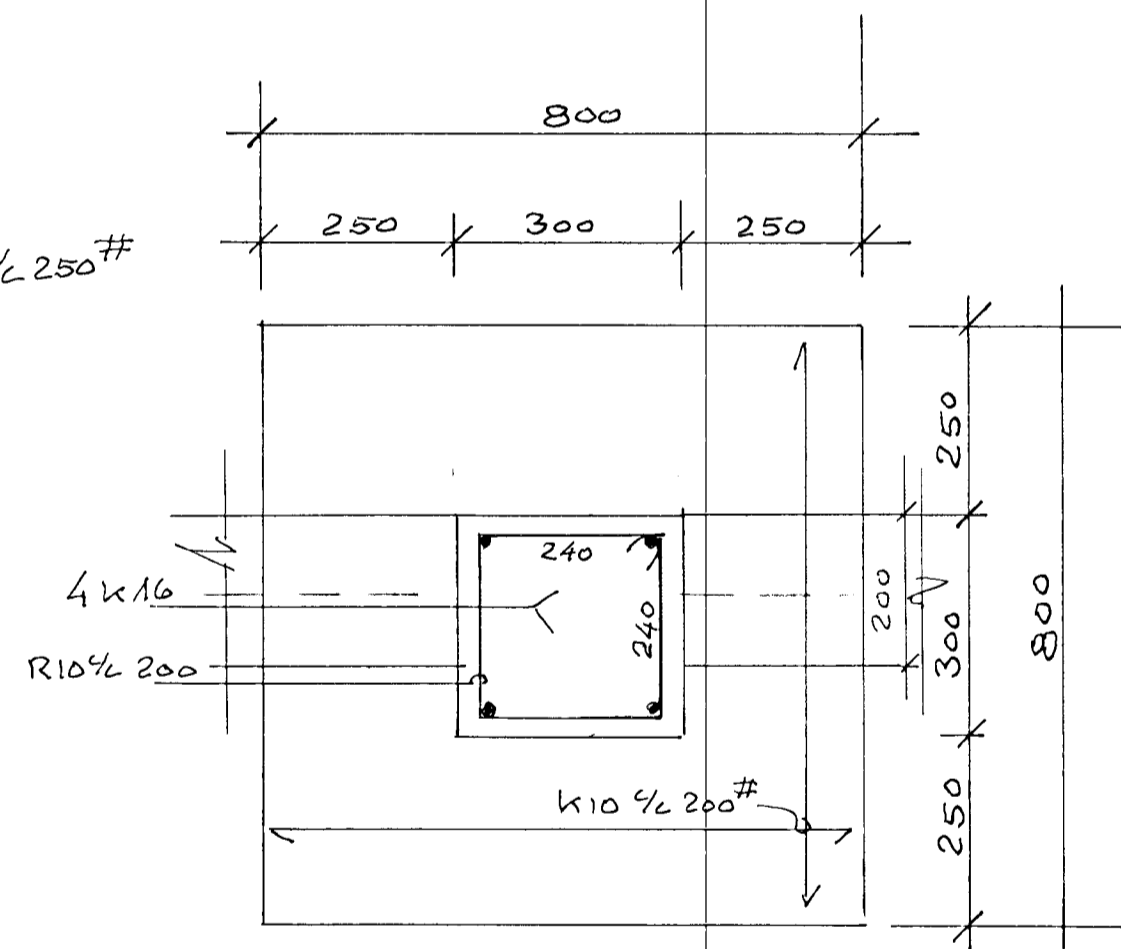

SÚLU FÓTUR  
1:10

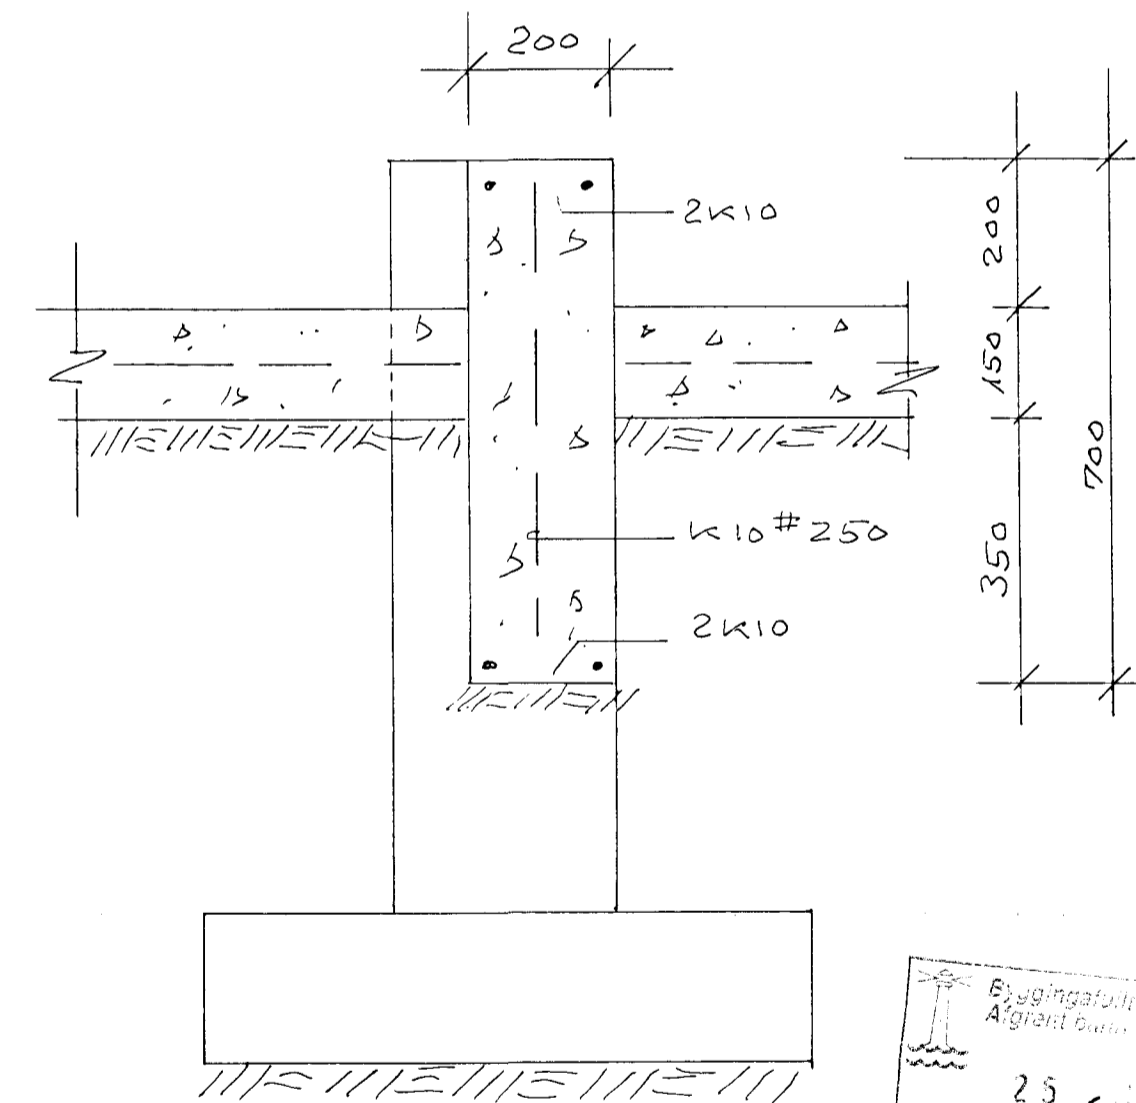

INNVEGGUR  
1:10

Eigingsafurðir Halnettlarðar  
Afgreitt er  
25  
Sigurjartur Haldrarsson

JÚNÍ/98	FÓTPLATA		J3
DAGS	BREYTING		GJORT
HANNAÐ J3	VERKFR DIPL. ING	VERKFRÆÐIHÖNNUN SMÁRAHVAMMI 4, HAFNARF. S. 51974	BLAD 26
TEIKNAD J3	SAMÞYKKT	GRANDATRÖÐ 4-6	M=1:10
YFIRFARID	VERK	UNDIRSTÖÐUR	DAGS MÁI'98