


HEITT NEYSLUATN I SILBOMSU  
 MÓUL EIRRÖR IS+ND SEM PRÆÐA  
 SIAL I JÖHD PEH MEB FRAMRÁS  
 ÖFNALAGNAR.

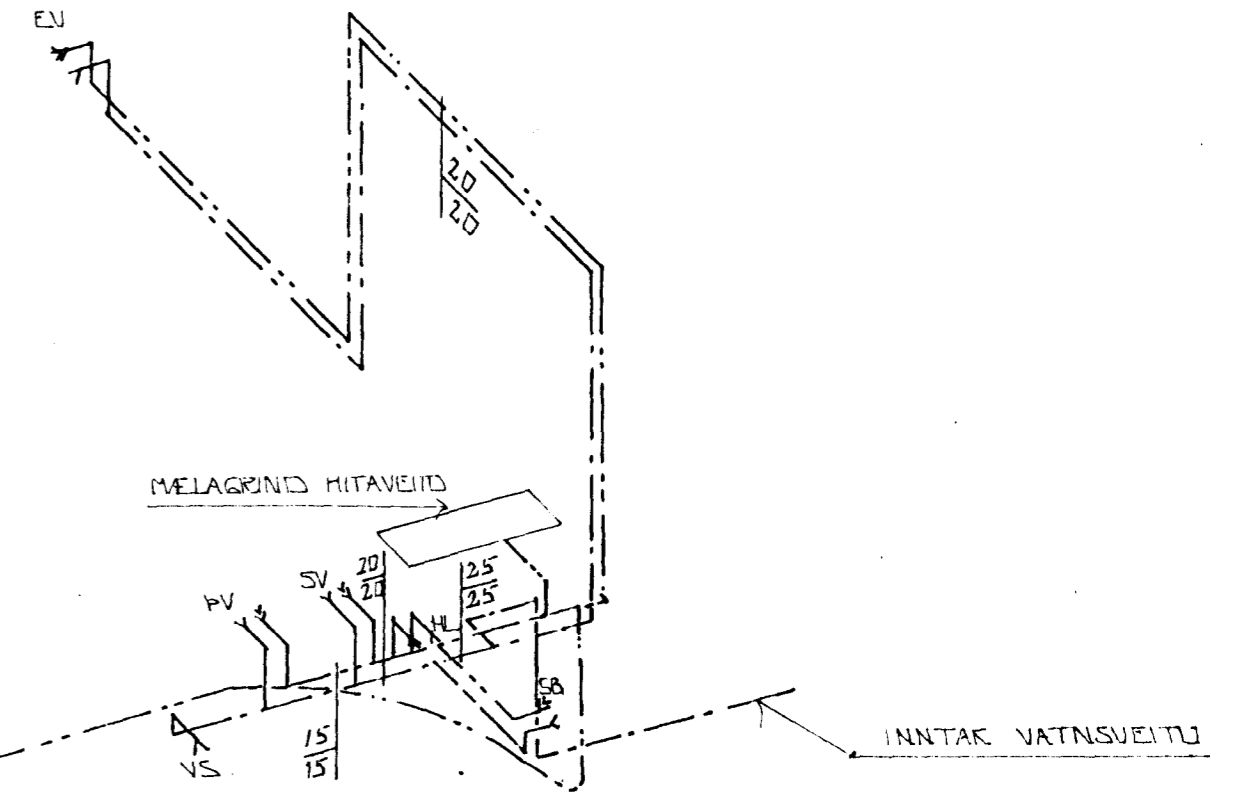

RUMMYND ~ 1:50




BR. NR.	DAGS	EDLI BREVTINGAR	SIGN.
GREINIBERG 5 HAFNARFIRESI			DAGS. APRIL '85
RUMMYND VATNSLAGNA			HANNAÐ <i>[Signature]</i>
MÆLIKV. 1:50			TEIKNAB. 3
SIGURÐUR ÞORLEIFSSON TEKNIFRÆÐINGUR F.T.F.I.			VERK NR. 8449
STRANDGÖTU 11 HAFNARFIRESI SÍMI 54751			BLAD NR. 2-05.