
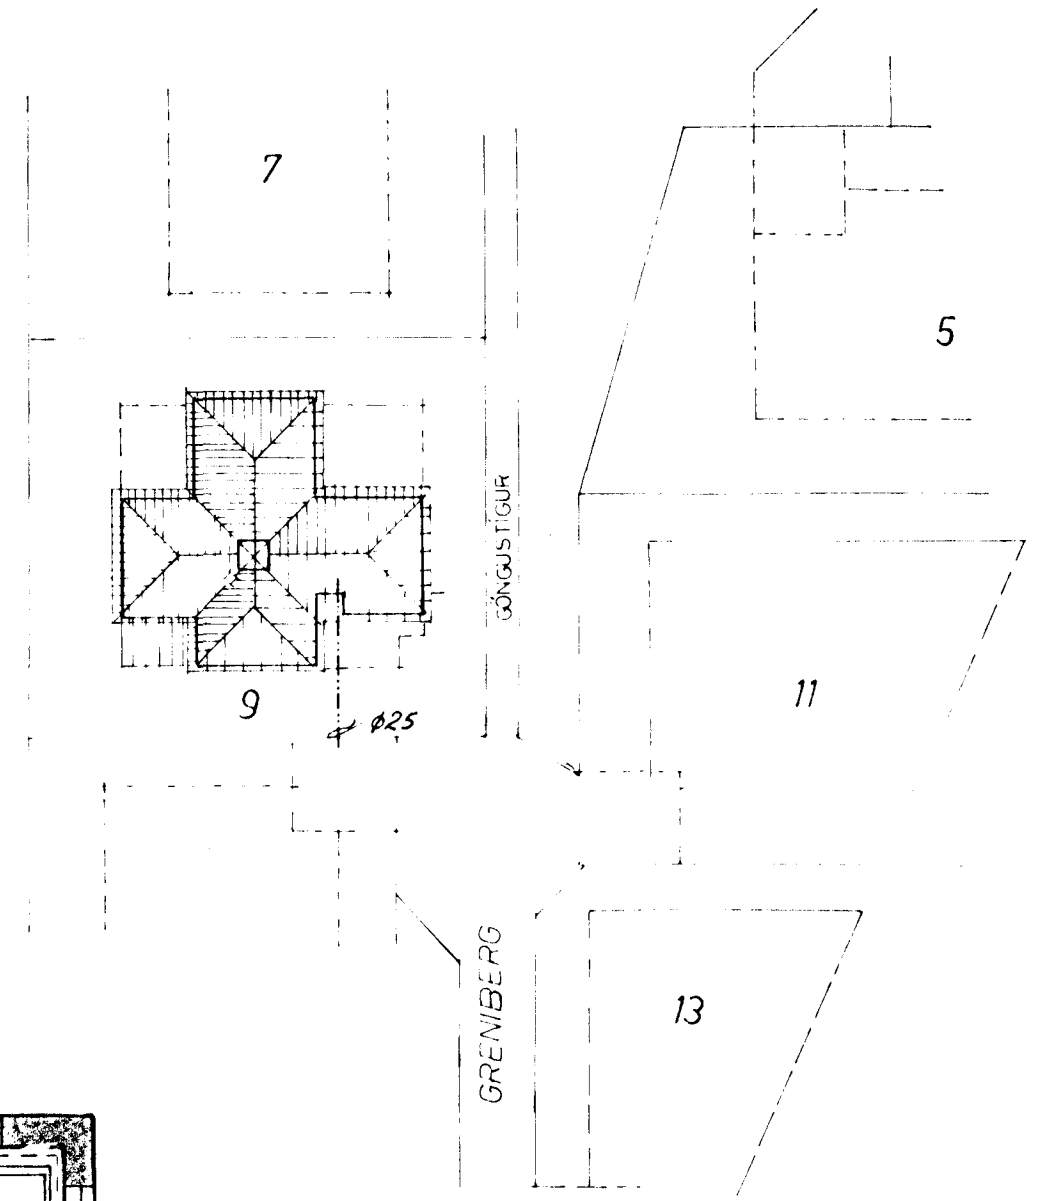



GRUNNMYND 1:50

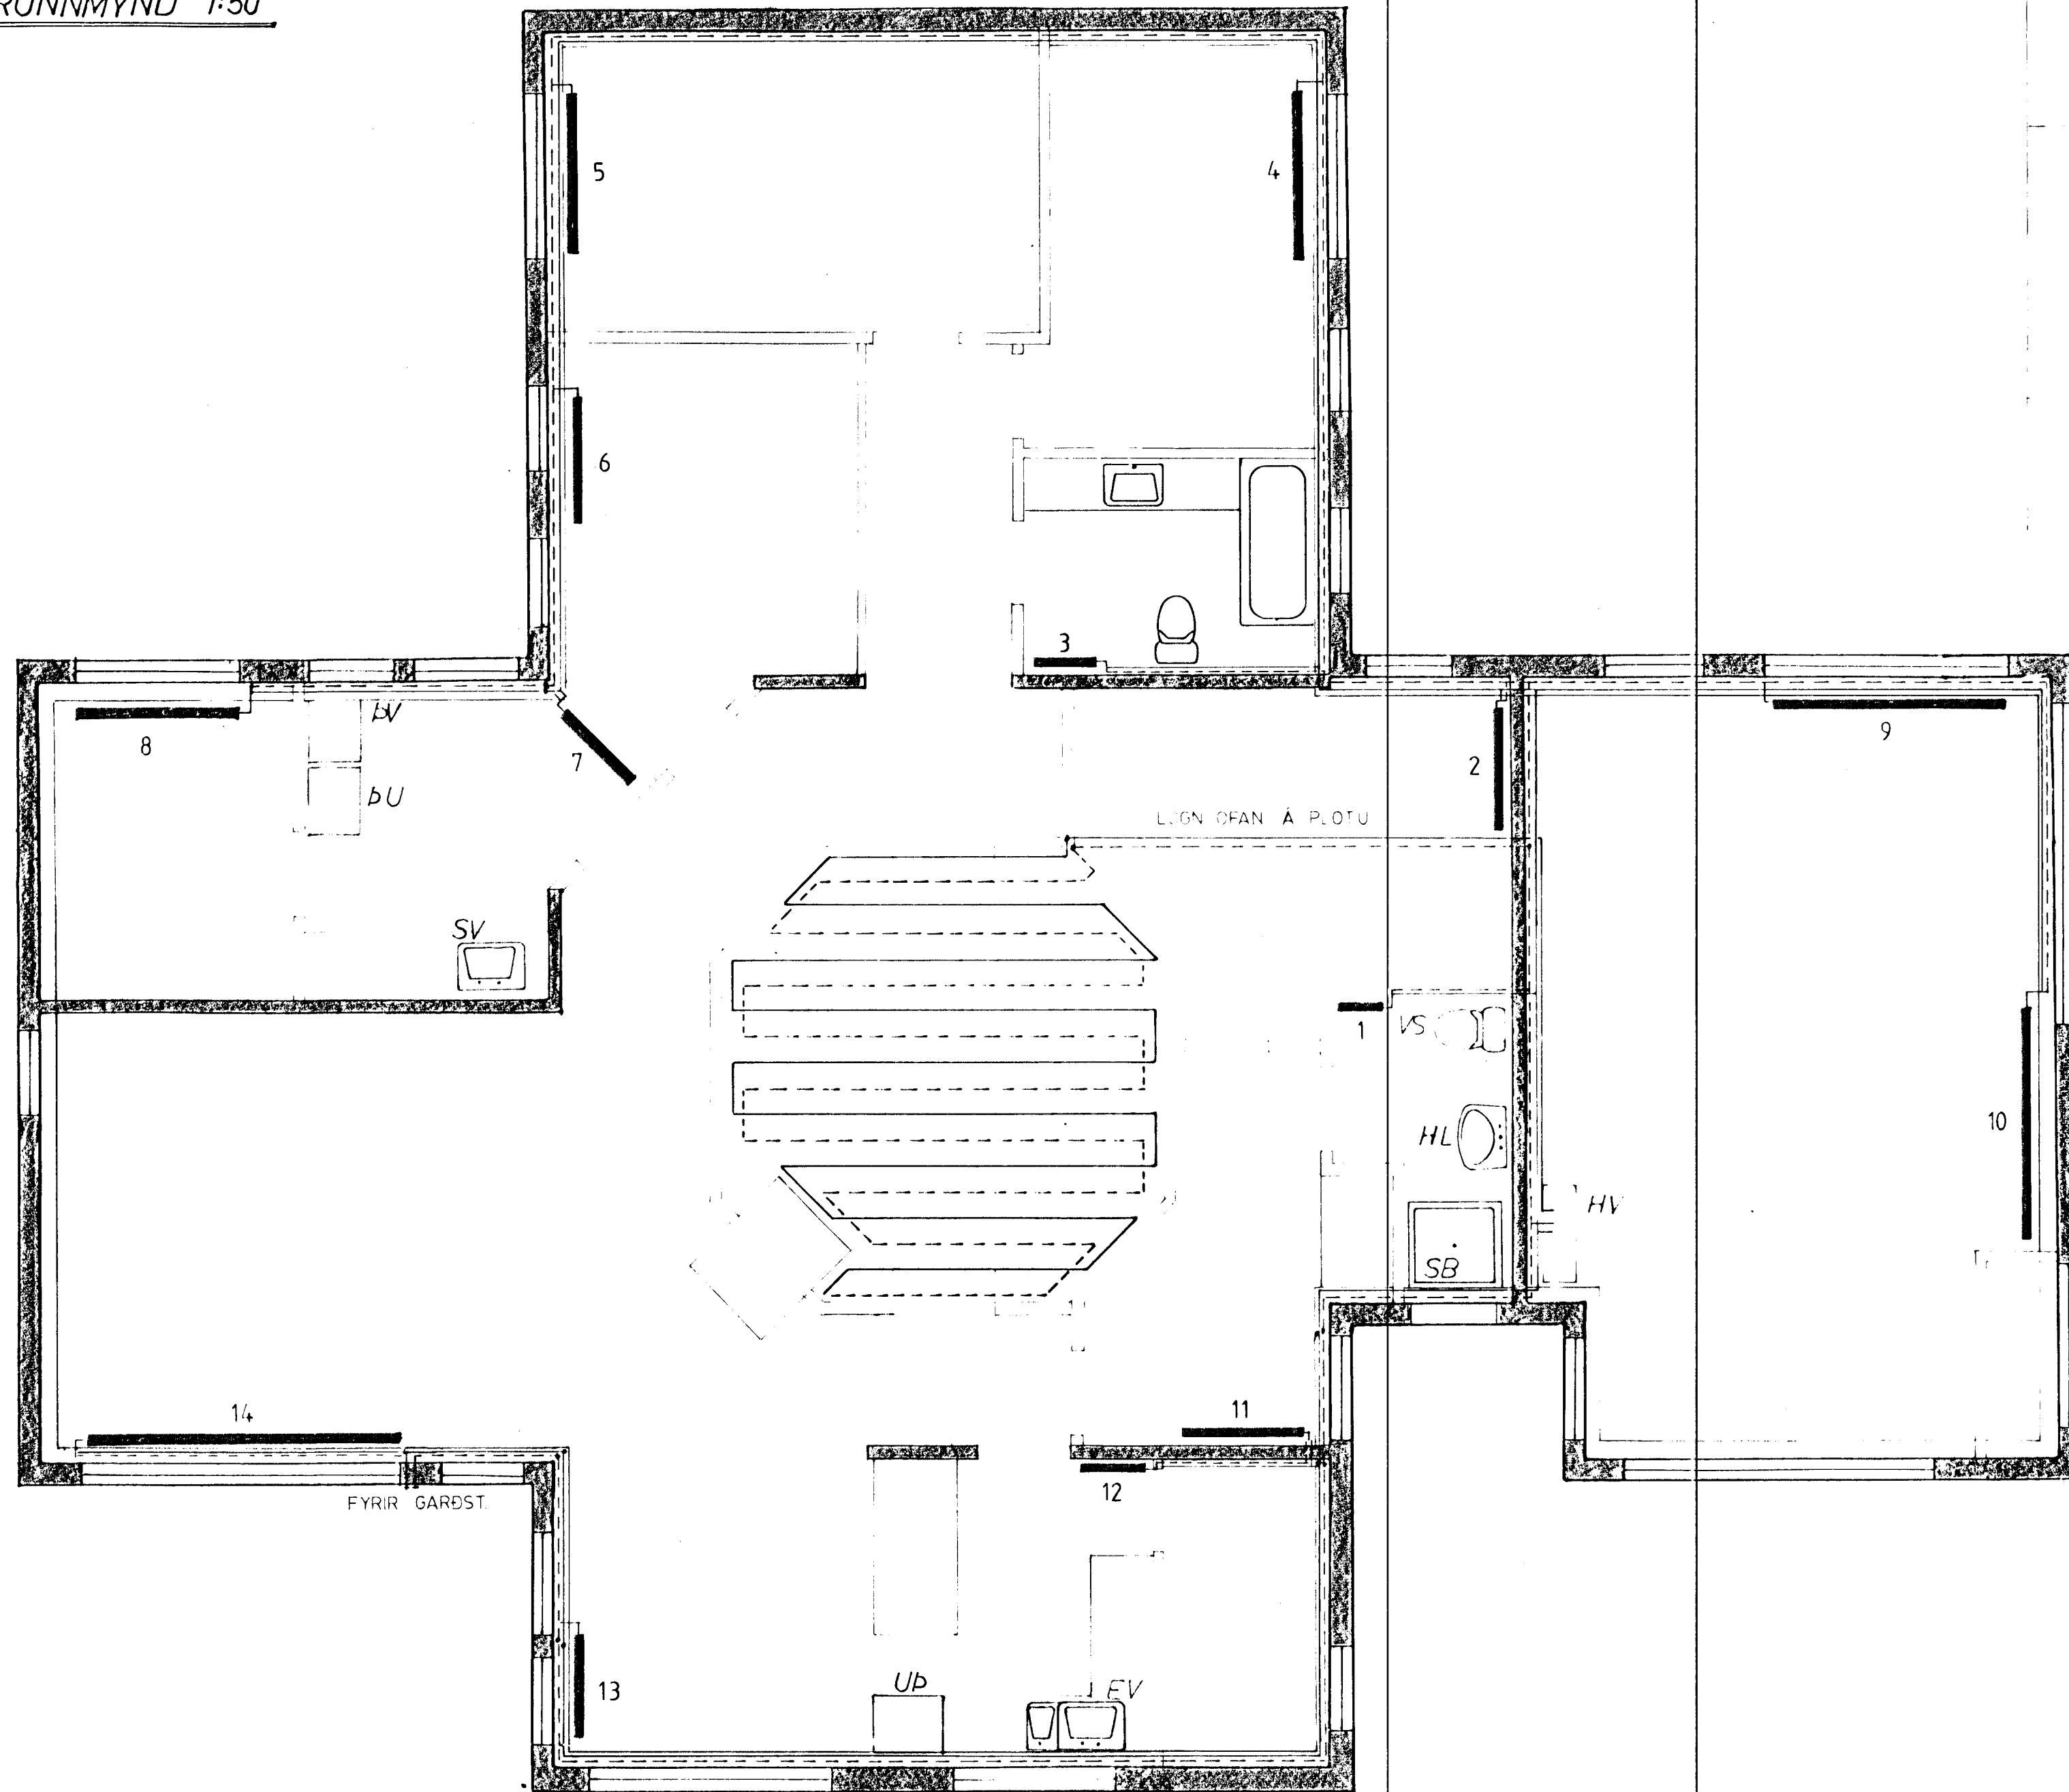

AFSTÖÐUMYND 1:500

EINANGRUN

- SKRULL VEGGR 2" P. ASTEIN
- UNDIR GOLF PL 2 1/2" PLASTEN
- ÖT VEGGR 1" P. ASTEIN
- ÖR 8" G. ERVAT
- ÖR 3-FALT EDA KLÖGUR

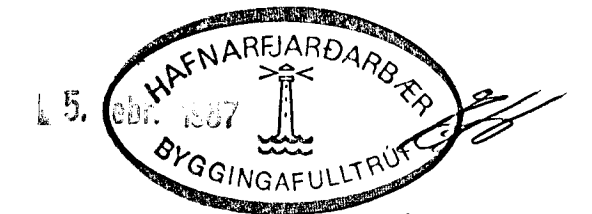

BREYTT FEB '87 Síða B

GRENIBERG 9 HAFNARFIRÐI	VERK	BL. NR.
		4.1.
HITALAGNIR GRUNNMYND AFSTÖÐUMYND	HAFNARF APRIL '85	
	MKV.	REIKN: VB
	1:50	TEIKN: [Signature]
	1:500	[Signature]

VERKFRÆDISTOFA HALDÓRS HANNESSONAR
REYKJAVÍKURVEGI 60 HAFNARFIRÐI S:54355