
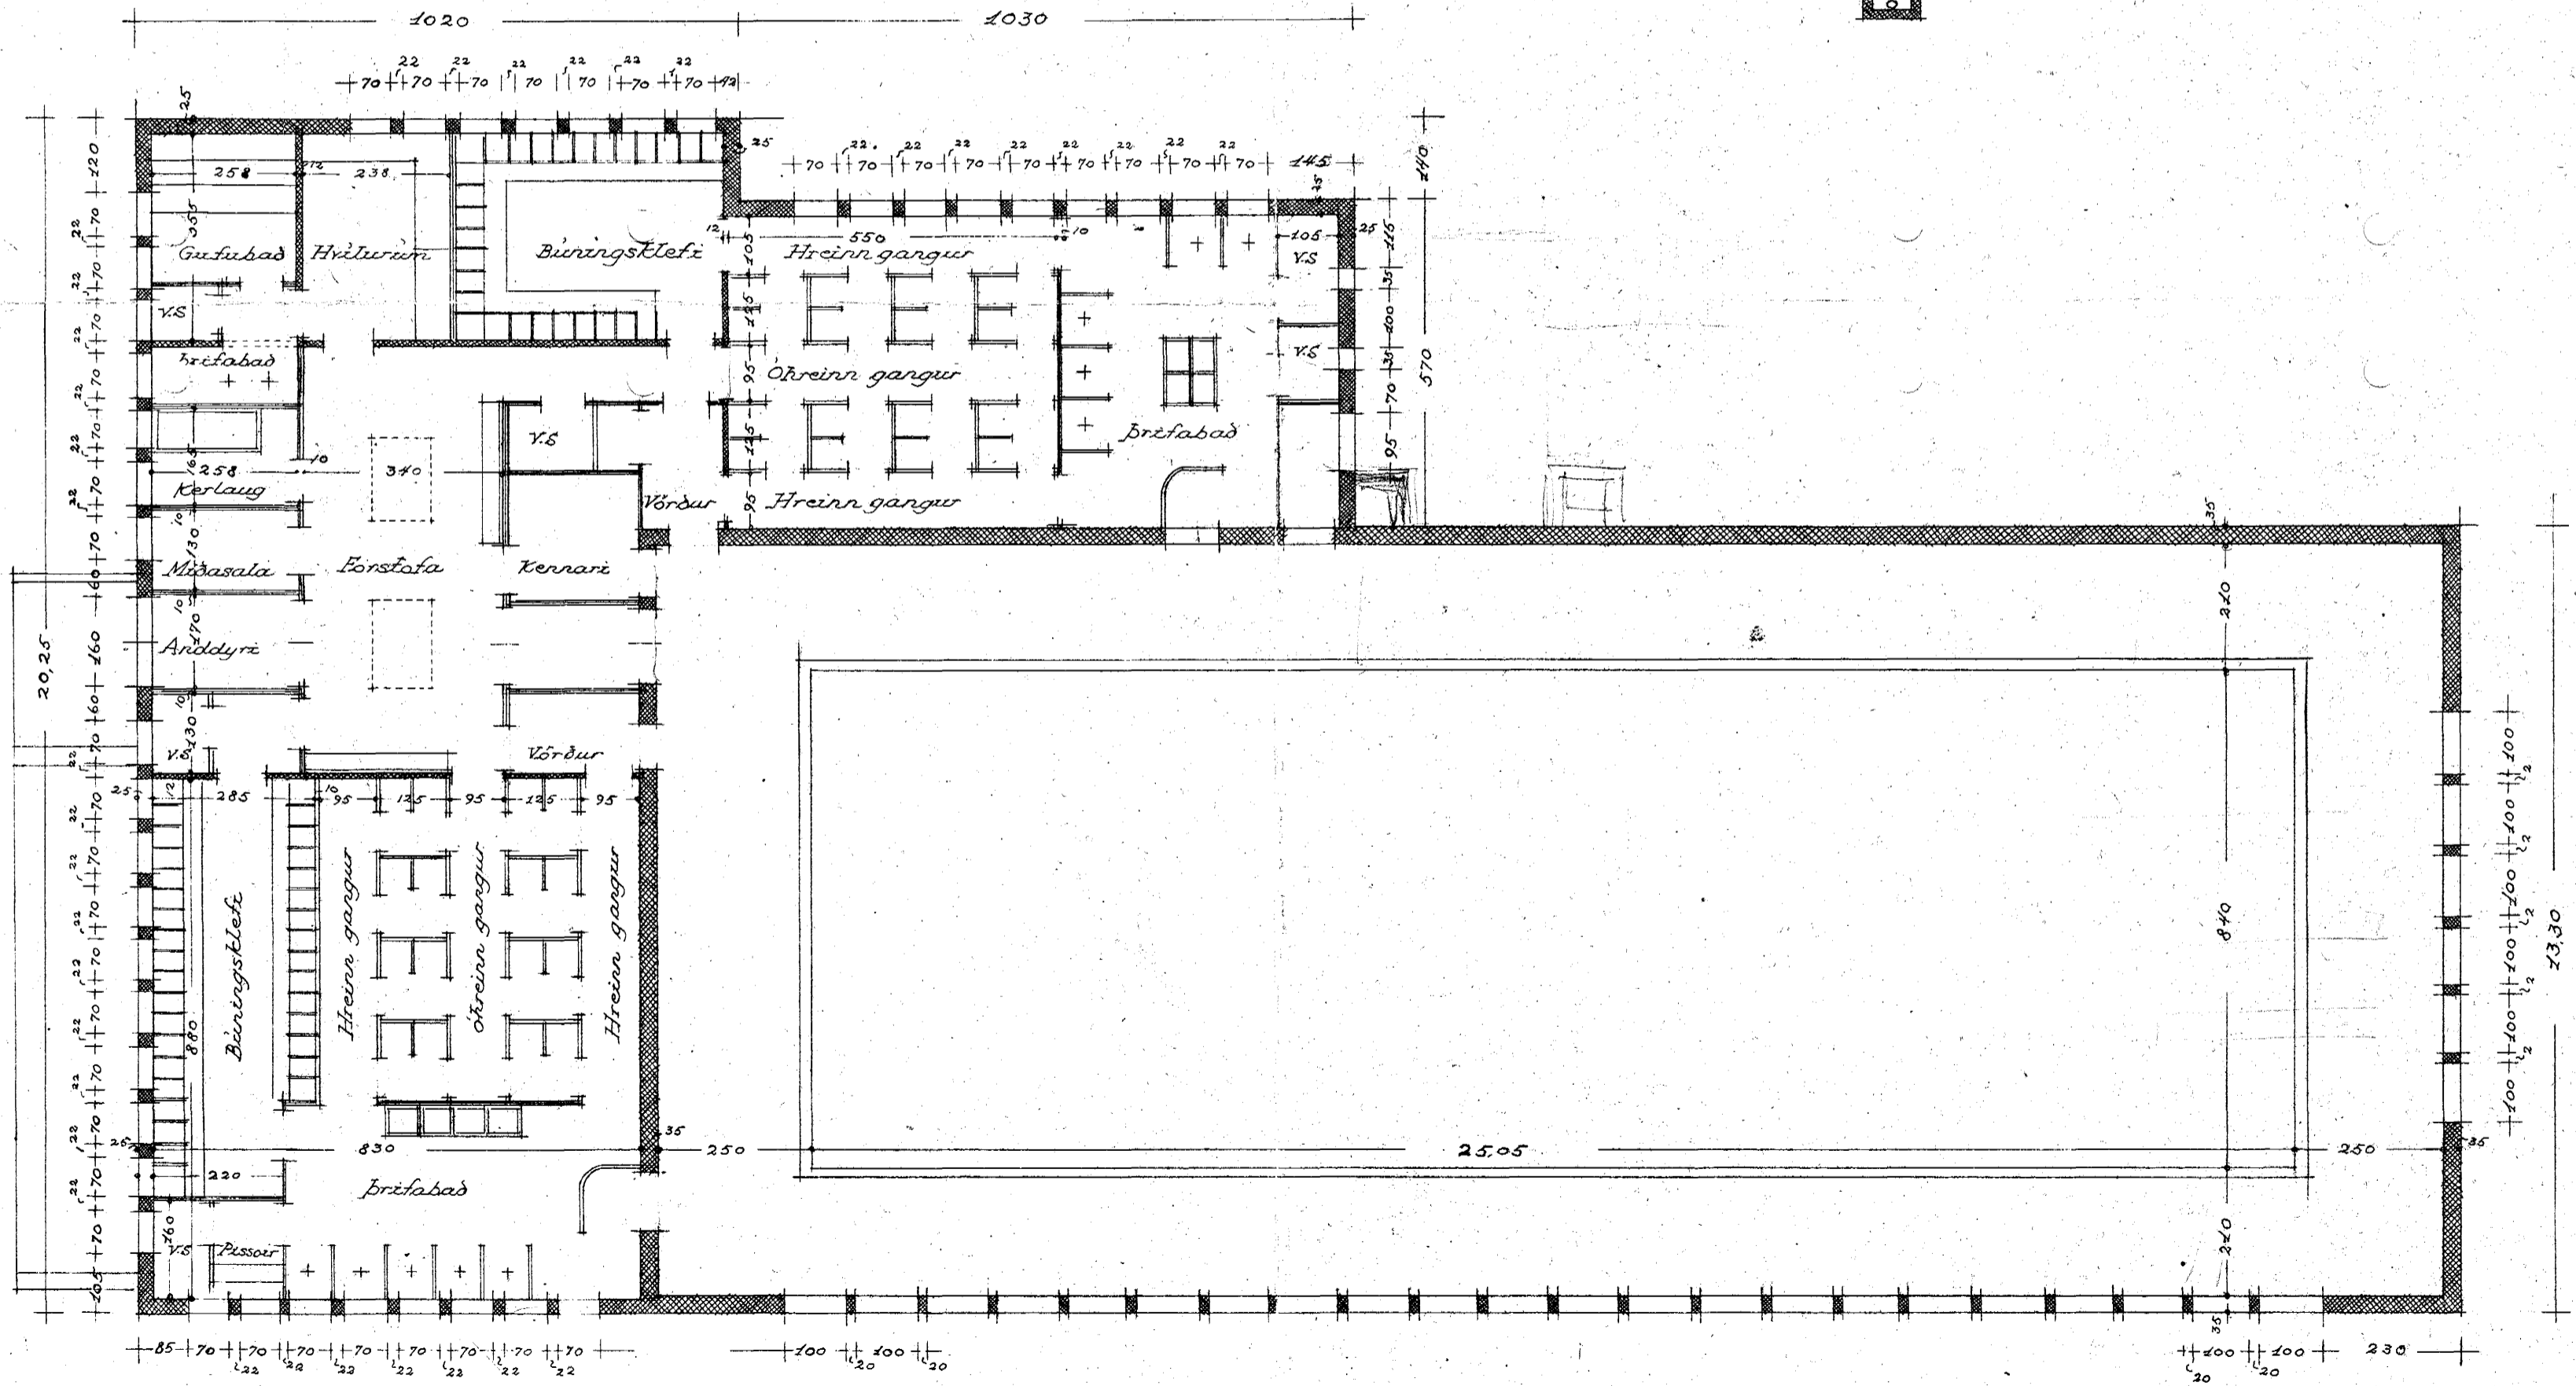


Sundhöll Hafnarfjarðar

M; 1:100

14/12/13

79/42 13

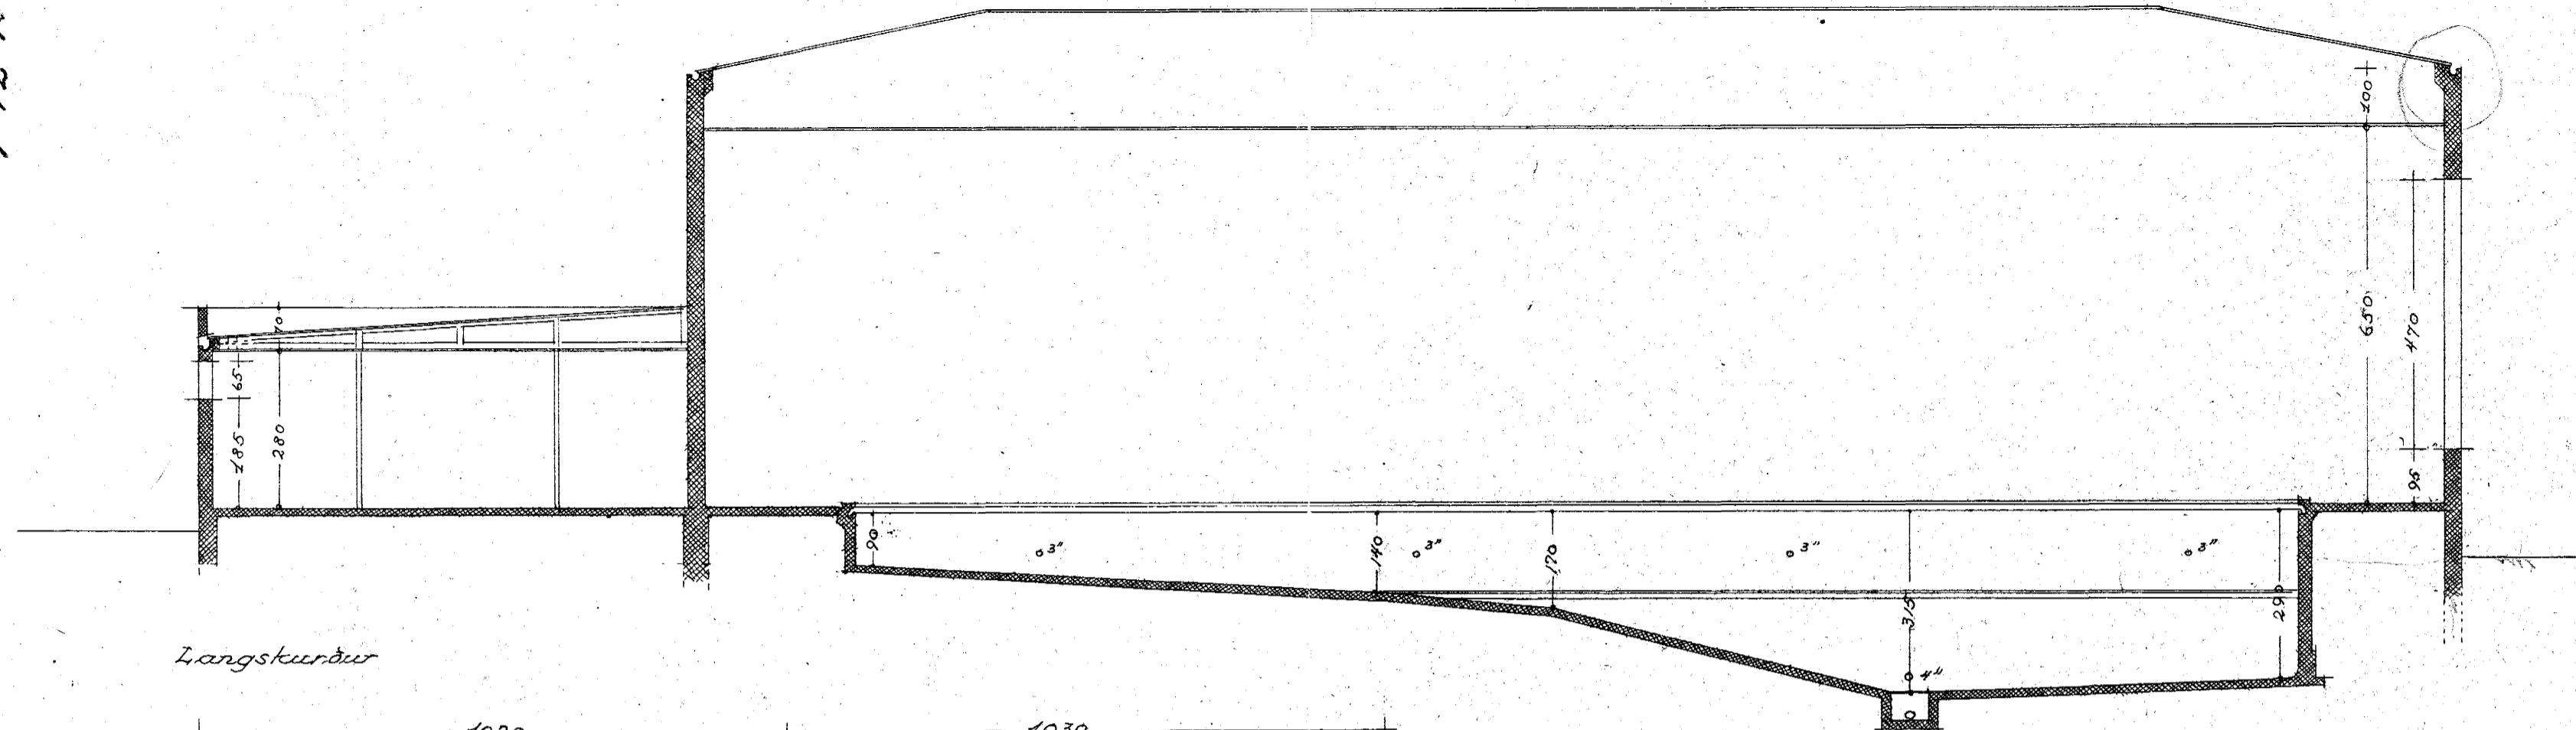

jarðræð.

39,30

Reykjavík 2. júlí '42
L.F. húsameistara ritisins
Pórnur Þorláksson