

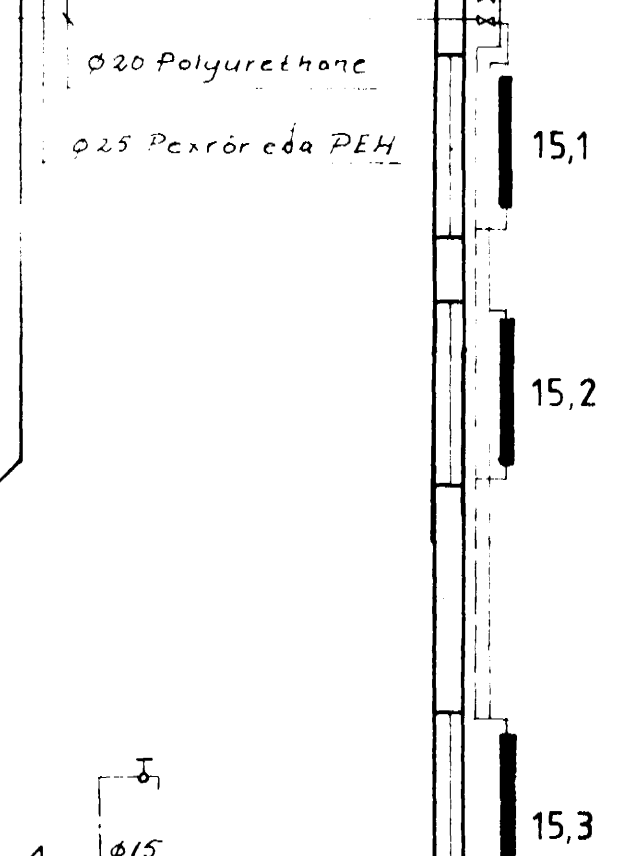


Snjóbráðslukerfi

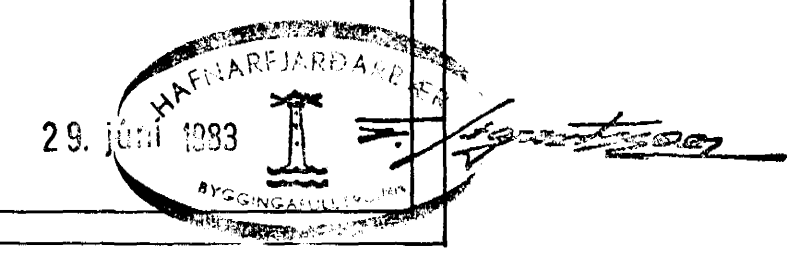

PANELOFNAR  $\Delta t = 40^\circ\text{C}$

NR.	HERBERGI	$Q_{\text{gæddi}}$ W	B ÞYKKI cm	H HÆÐ cm	L LENGD cm	Q W	A B	TENGING C D	NR.
15.1	Bilgeymsla	2.777	7.8	60	100	3.246	CB		15.1
15.2			7.8	60	100		CB		15.2
15.3			7.8	60	100		CD		15.3

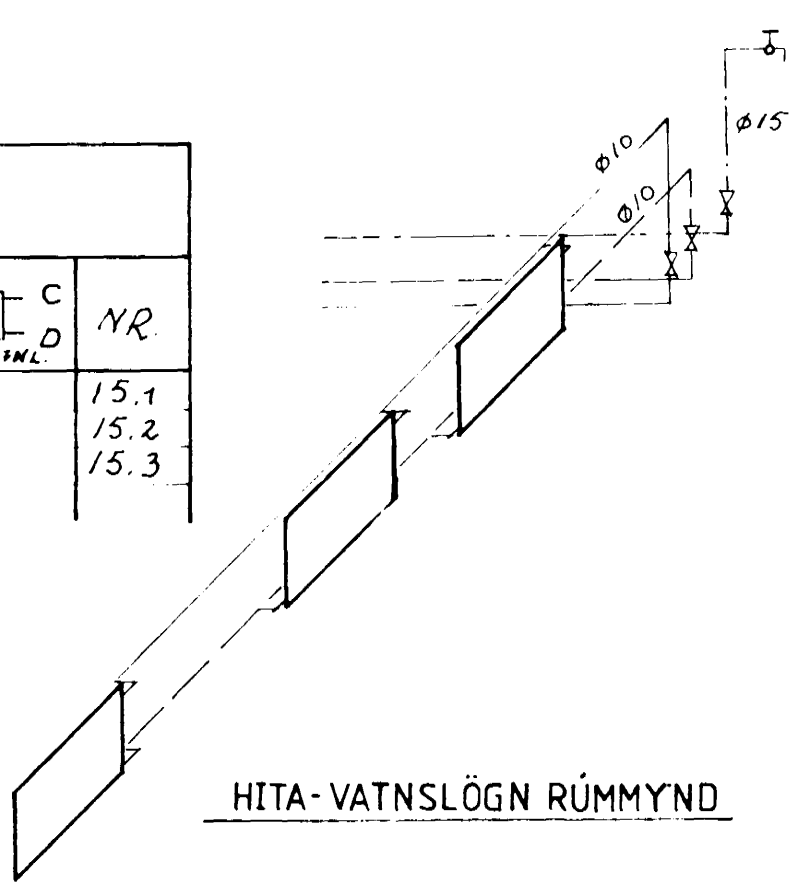

BILGEYMSLA GRUNNMYND

VERK  
HÁABARD 16 HAFNARFIRD  
BILGEYMSLA GRUNNMYND  
HITA-VATNSLÖGN RÚMMYND

TEIKN NR. 304 AF 8312

HANNAD RG. TEIKNAD

BYGGINGATÆKNIFRÆÐINGUR  
KIRKJUVEGI 23 - 98-2711  
900 VESTMANNAEYJUM

BYGGINGARFRÆÐINGUR  
KIRKJUVEGI 23 - 98-2711  
900 VESTMANNAEYJUM

DAGS. MAI 1983