


Háabard nr. 9

Járnbent steinsteypa

Eig. Kjarlan Jónsson

Blöndun steypu 1:2:3

Plötubýkkir 13 cm

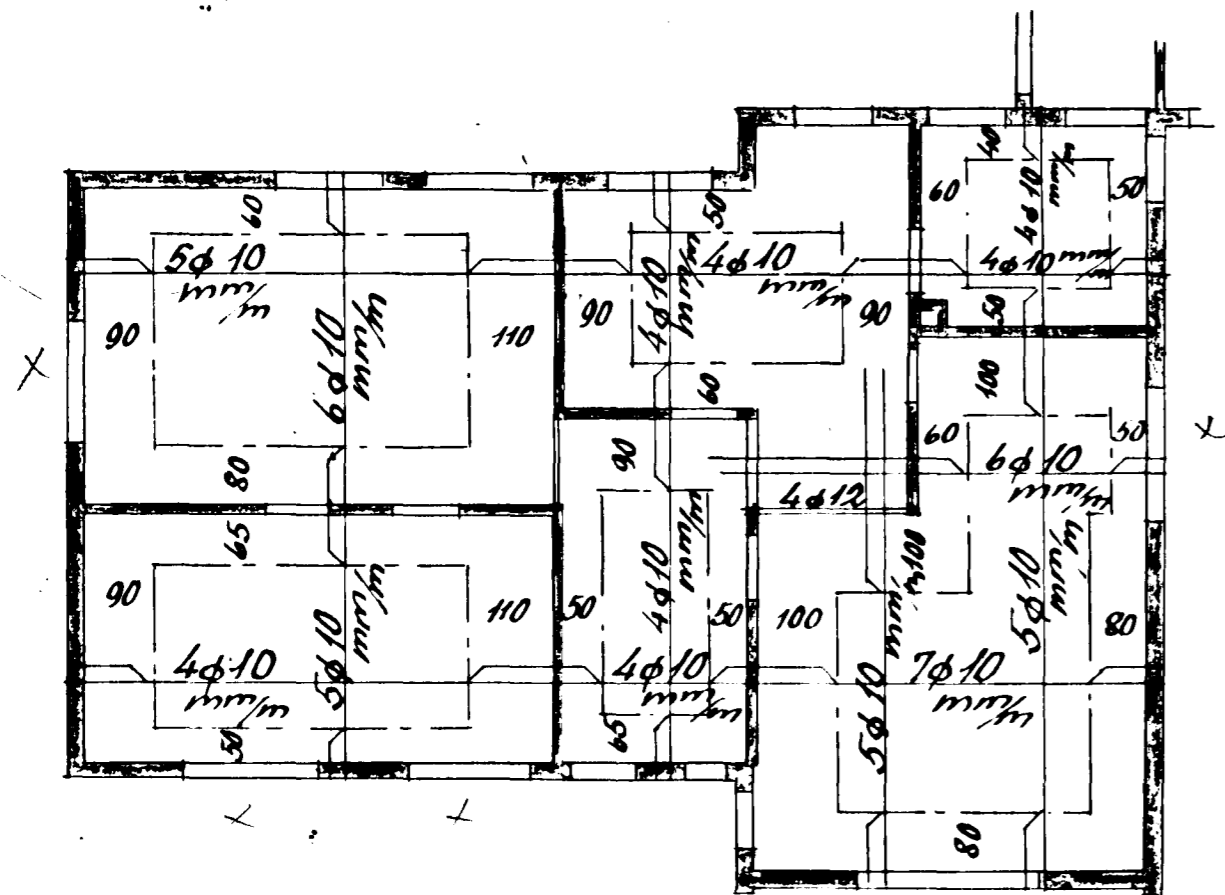

Lofl yfir 1. hæð 1:100

Hafnarf. í júlí 1957

Þig. J. Ólafsson