




SÚLA S1 1:20

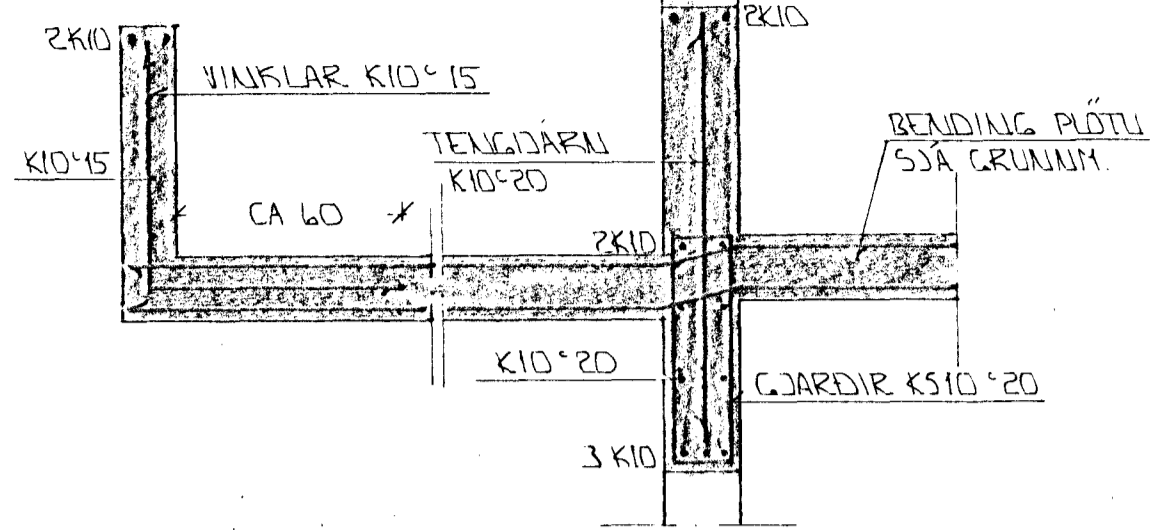

SNID 6-6 1:20

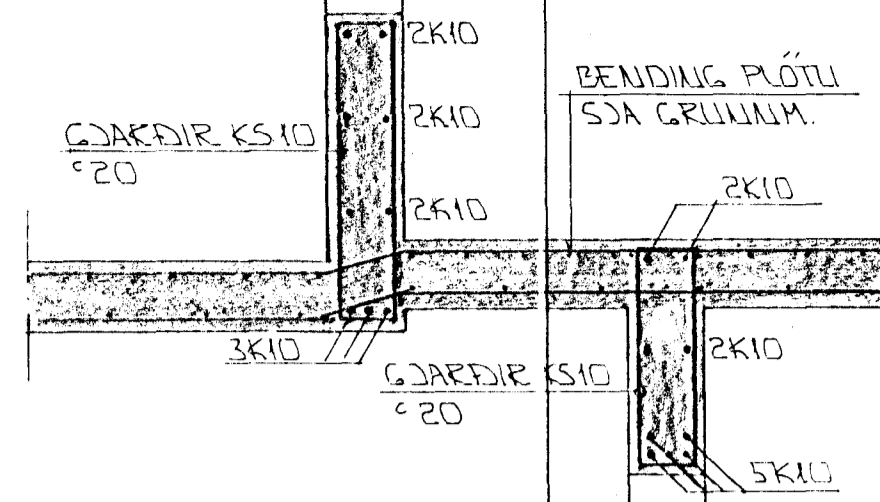


SNID 7-7 1:20

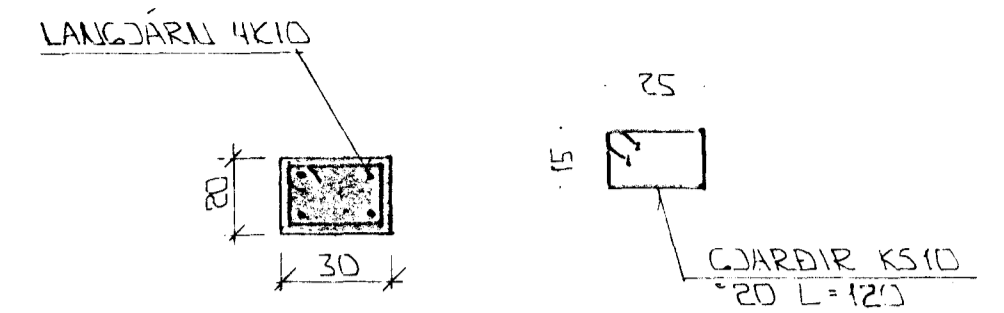

SÚLA S.2. 1:20



SNID 4-4 1:20

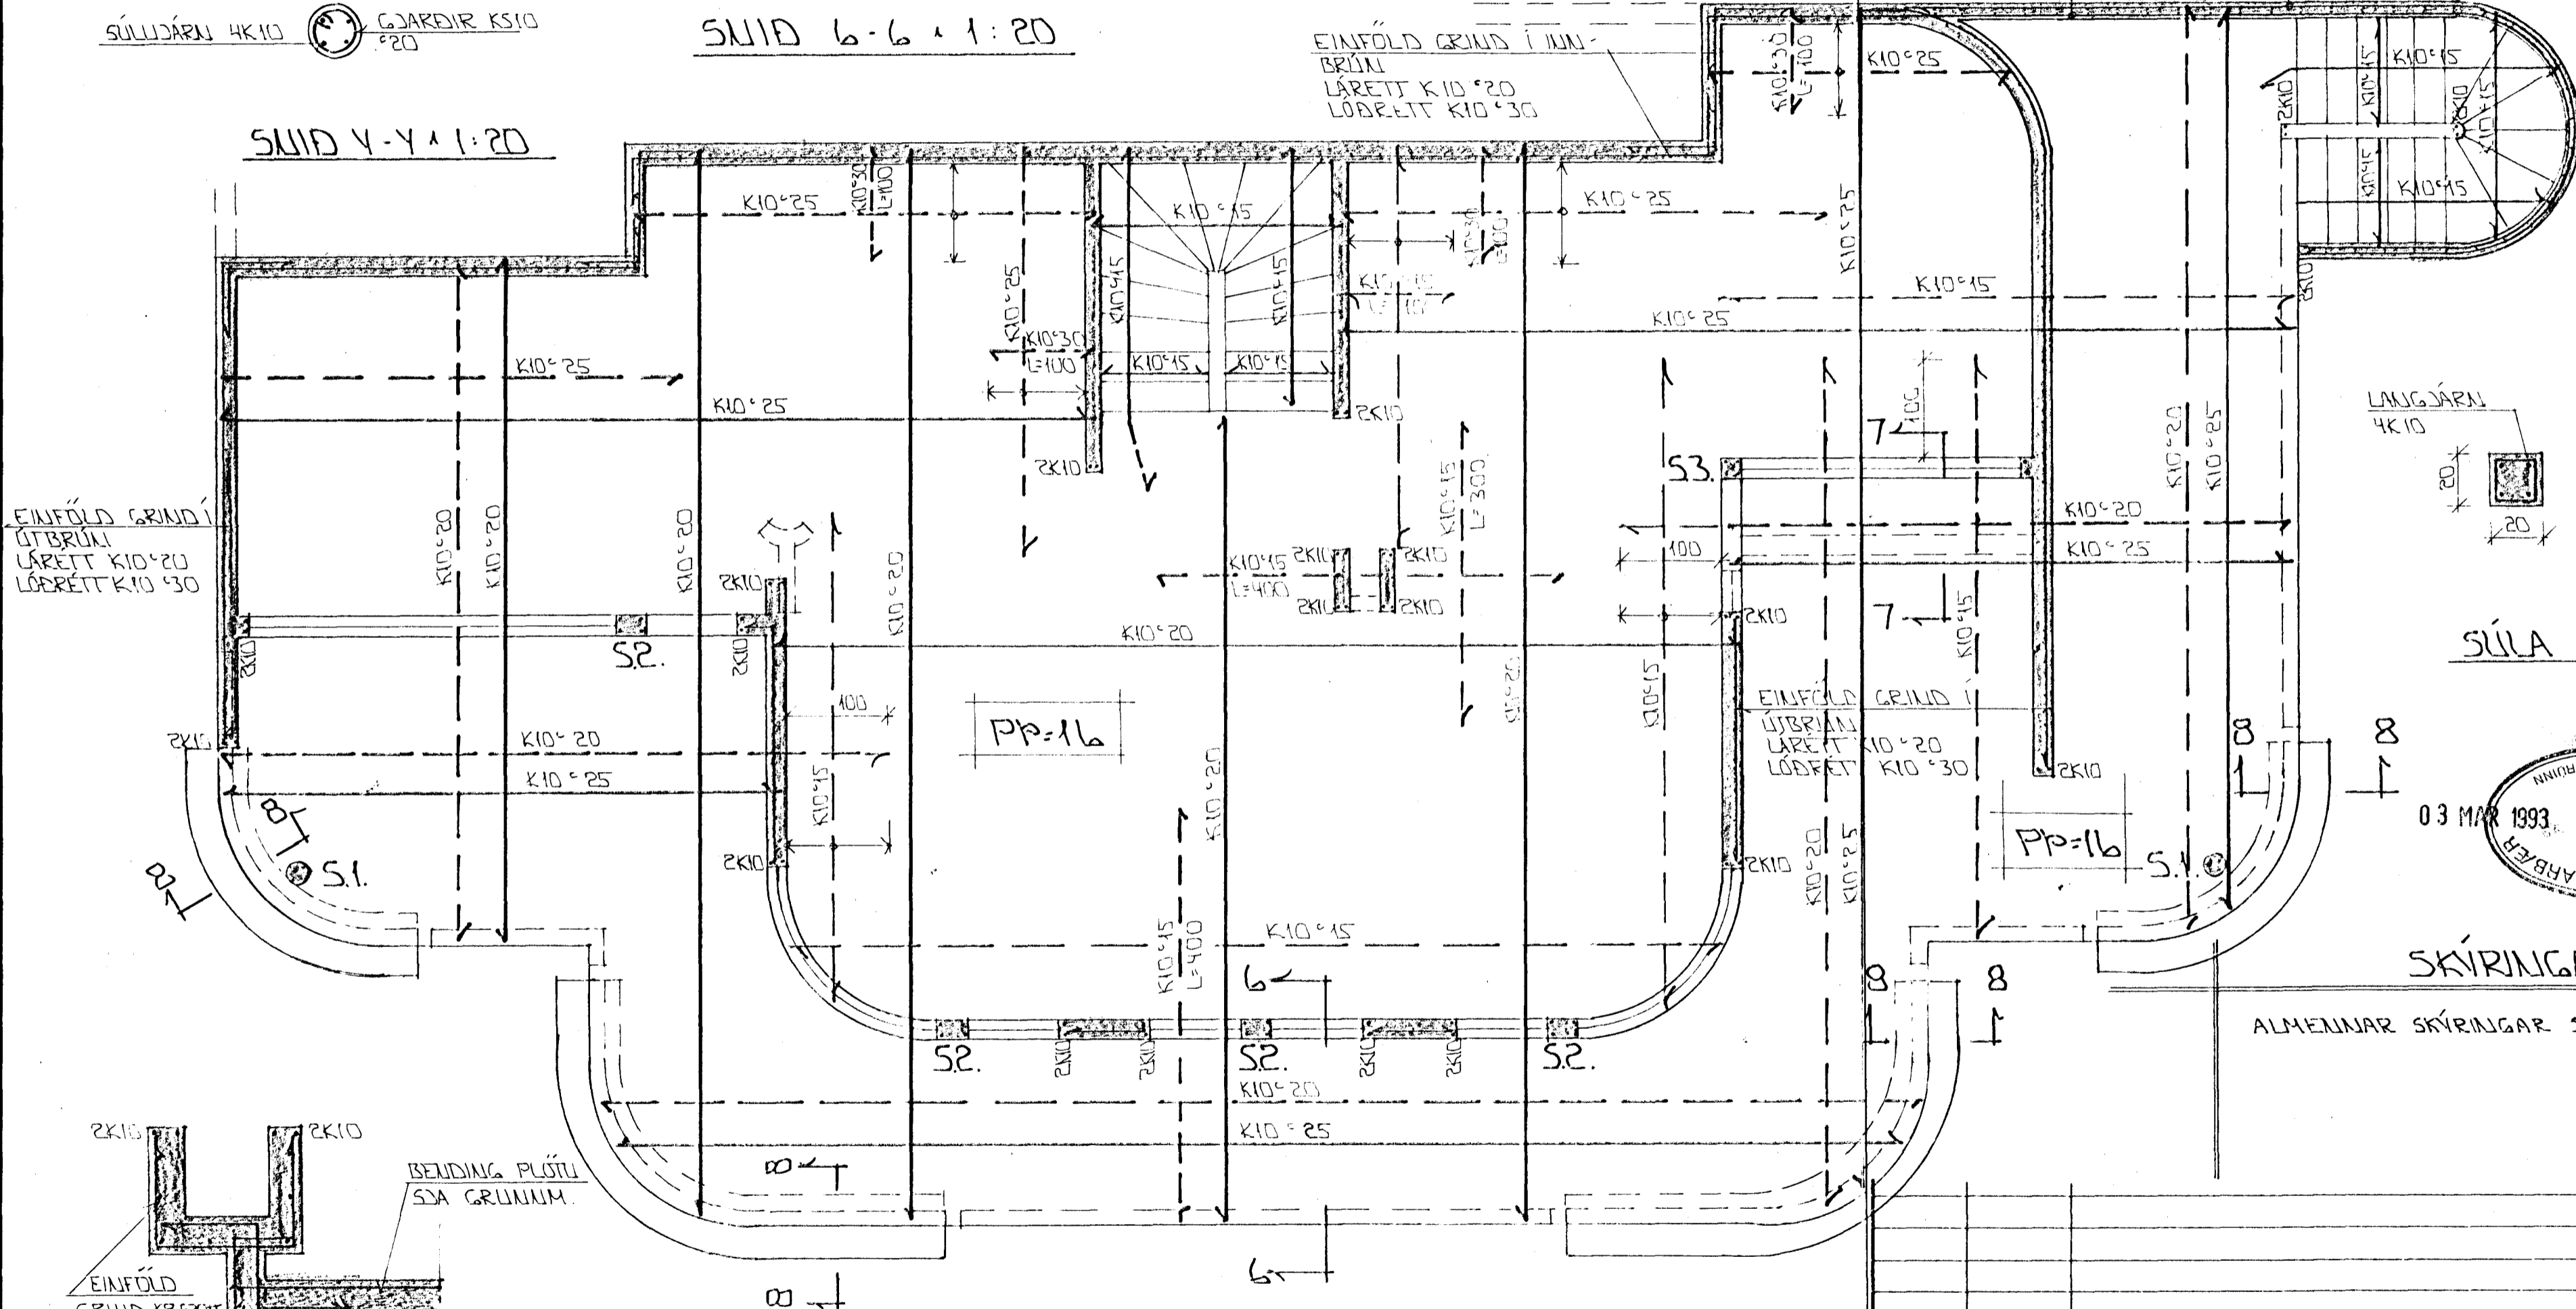


GRUNNMÝND 1:50


EINFÖLD GRIND I  
ÚTBRÚN  
LÆRITT K10\*20  
LÖÐRÉTT K10\*30

EINFÖLD GRIND I INN-  
BRÚN  
LÆRITT K10\*20  
LÖÐRÉTT K10\*30

EINFÖLD GRIND I  
ÚTBRÚN  
LÆRITT K10\*20  
LÖÐRÉTT K10\*30

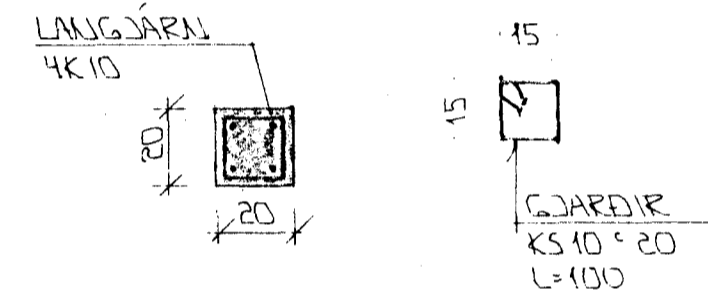


SÚLA S.3. 1:20

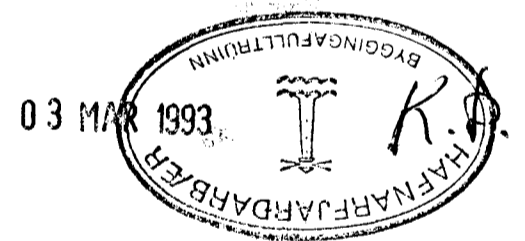

SKÝRINGAR

ALMENNAR SKÝRINGAR SJA BL. NR. 1-01.

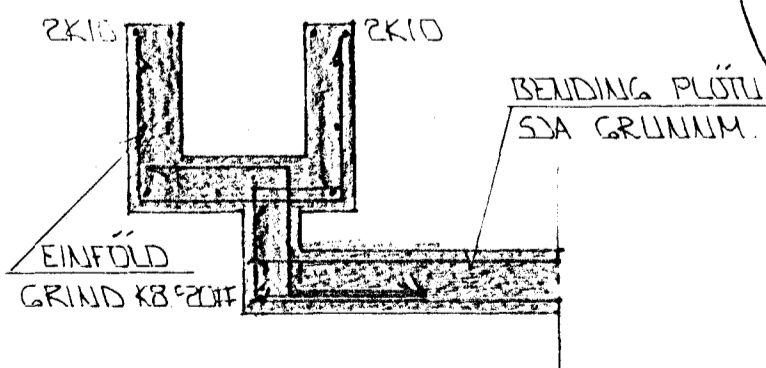

SNID 8-8 1:20

STEIPA:  
S > 250  
V/S ≤ 0.5  
LOFT ≥ 6%  
SEMENT ≥ 300 KG/M<sup>3</sup>

BR.NR.	DAGS	EDLI ISREVFINGAR	SIGN.
			DAGS NÓU '92
			HANNA
			TEIKNINGAR
			VEK NR.
			9241
			BLAD NR.
			1-03

HÁABERG 17 HAFNARFIRÐI

BENDING VEGGJA JARÐHÆÐAR  
BENDING PLÖTTU YFIR JARÐHÆÐ - SNID  
MELIKV. 1:50 1:20

SIGURÐUR ÞORLEIFSSON TEKNIFRÆÐINGUR F.T.F.I.

STRANDGÖTU 11 HAFNARFIRÐI SÍMI 54751/54255