


**OFNATAFLA:**

| OFN   | REIKNUD<br>HITABÖRF | RESTA<br>LENGD | RESTA<br>HÆÐ | TENGIN     |
|-------|---------------------|----------------|--------------|------------|
|       | Kcal/Kist           | cm             | cm           | A-B<br>C-D |
| 01    | 837                 | 60             | 60           | A-B        |
| 02    | 3176                | 160            | 70           | C-D        |
| Samt: | 4013                |                |              |            |
| 1.1   | 1700                | 90             | 70           | C-D        |
| 1.2   | 1100                | 60             | 70           | A-B        |
| 1.3   | 1000                | 70             | 70           | A-B        |
| 1.4   | 1080                | 150            | 60           | A-D        |
| 1.5   | 500                 | 60             | 70           | A-B        |
| 1.6   | 600                 | 50             | 70           | C-D        |
| 1.7   | 1120                | 150            | 60           | C-B        |
| Samt: | 7100                |                |              |            |
| 2.1   | 1308                | 150            | 60           | A-D        |
| 2.2   | 437                 | 50             | 70           | A-B        |
| 2.3   | 413                 | 50             | 60           | A-B        |
| 2.4   | 1484                | 140            | 50           | A-D        |
| 2.5   | 2252                | 160            | 60           | C-B        |
| 2.6   | 1126                | 160            | 30           | C-B        |
| 2.7   | 1126                | 160            | 30           | C-B        |
| Samt: | 8146                |                |              |            |
| alls  | 79259               |                |              |            |

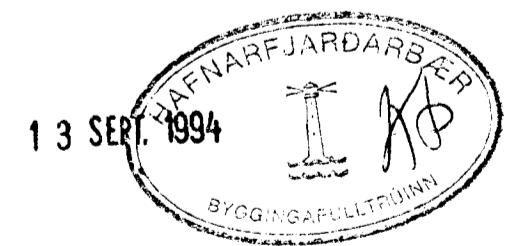

|   |          |                 |                                |
|---|----------|-----------------|--------------------------------|
| TEIKNING NR. 08   | DAGS     | NAFN            | YFIR                           |
| HAABERG 23. HAFNARFJÖRÐI  | Mælt:    | Mariy Sneyðhóll | S.H.                           |
|   | Hannað:  | Janey           |                                |
|   | Teiknað: | Janey           |                                |
| RÚMAMUND HITABÖG NEYSLUVATNSLAGNA                               |          |                 | Mælikv<br>1:50                 |
| Sigurbjartan Hafnarfjörður<br>Hafnarfjörður 9. HL.<br>ns. 51356 | F.T.E.I  |                 | Samb.<br>Sigurbj.<br>Hafnarfj. |