


TENGIMYND OFNA
OFNALISTI

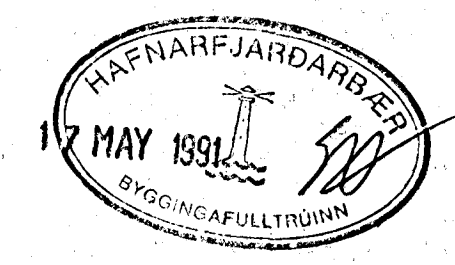

OFNALISTI

OFN NÚMUR	OFN KCAL	OFN GERD	MESTA OFN HÆÐ mm	MESTA OFN LENGD mm	TENGING OFNA	GERD STYRI-LOKA	STILLING LOKA
001	1034		800	2400	AD	RA-N10	
002	500		800	800	AD	RA-N10	
003	1150		500	1300	AD	RA-N10	
004	697		600	2100	AD	RA-N10	
005	288			3000	AQ	RA-N10	
006	250	*		500	AD	RA-N10	
007	318		700	300	AB	RA-N10	
008	500		600		AB	RA-N10	
101	2200		300	3200	AD	RA-N10	
102	1200		300	2400	AD	RA-N10	
103	1500				AD	RA-N10	
104	1000			1300	AD	RA-N10	
105	200			1200	AD	RA-N10	
106	200		200	1600	AB	RA-N10	
107	192			800	AB	RA-N10	

* HANDELDACEN
ALLIR LOKAR & OFNA ERU SAMFOS RA-N10 FRAMRASARLOKAR.
ÖLL STILLING ERU AHA GERD NA.10
LOKUN ER OR SVERTUM STÁLGRUM
LOFTSKRUFUR SKULU VERA Á ÖLLUM OFNUM

DAGS.	BREYTING		QUORT
HANNAÐ T.J.	JÓN BERGSSON	VERKER VERKFRÆÐIHÖNNUN	BLAD 10
TEIKNAD T.J.	SAMÞYKKT [Signature]	M.V.P.T. SMÁRAHVAMMI 4, HAFNARF. S. 51974	M=150
YFIRFARIÐ [Signature]	VERK 101	HÁABERG 25	DAGS. 10/1.91
		RÚMMYND OFNA	