



Pípu lengdir

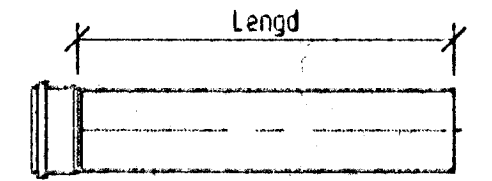

Allar Pípur  $\varnothing$  110 mm. PLASTPÍPUR

| Nr. | Lengd | Nr. | Lengd              |
|-----|-------|-----|--------------------|
| 1   | 500   | 21  | 4075               |
| 2   | 2000  | 22  | 9000               |
| 3   | 562   | 23  | 500                |
| 4   | 2000  | 24  | 2000 Drenþípa      |
| 5   | 1000  | 25  | 1000               |
| 6   | 2000  | 26  | 455                |
| 7   | 1640  | 27  | 1290               |
| 8   | 724   | 28  | 4955               |
| 9   | 357   | 29  | 5000               |
| 10  | 780   | 30  | 250                |
| 11  | 230   | 31  | 1000               |
| 12  | 642   | 32  | 2000               |
| 13  | 750   | 33  | 530                |
| 14  | 5000  | 34  | 2000               |
| 15  | 1568  | 35  | 480                |
| 16  | 1730  | 36  | 5000               |
| 17  | 2000  | 37  | 500                |
| 18  | 2000  | 38  | 4910 Drenþípa      |
| 19  | 1000  | 39  | 500                |
| 20  | 1000  | 40  | 5000               |
|     |       | 41  | 5000               |
|     |       | 42  | 5000 Mælist á stað |
|     |       | 43  | 5000 Mælist á stað |

Lóðréttar pípur sniðist á staðnum,  
 10 stk L = 1000 og 1 stk. L = 500  
 Greinitengi 16 stk.  
 Beygjur 87 1/2° 19 stk.  
 Beygjur 45° 15 stk.  
 Brunnar BR600 2 stk. PLASTBRUNNAR

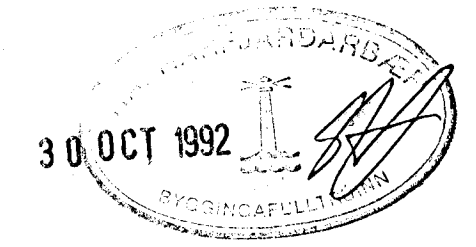

|     |  |           |           |                        |
|-----|--|-----------|-----------|------------------------|
| Nr. | Hetti  | Telkn.nr. | Efnt.     | BREYTT: 22.10.1992     |
|     | <b>Jóhannes Einarsson</b>  |           | Mkv. 1:50 | Dags. 28.03.1992       |
|     | Veltækni- og<br>Höfðuneyti<br>Hafnarfirdi 13, Hafnarfirdi S. 62836 |           | Yfirf.    | Telkn. Jóns. Einarsson |
|     | <b>HÁABERG 35</b>  |           | Samb.     |                        |
|     | <b>HAFNARFIRÐI</b>   |           |           |                        |
|     | <b>Frárennslislögn</b>   |           |           |                        |
|     |  |           |           | TEIKNING NR. 1         |
|     |  |           |           | Verk nr. 92.01         |