



GRUNNMYND 1:50

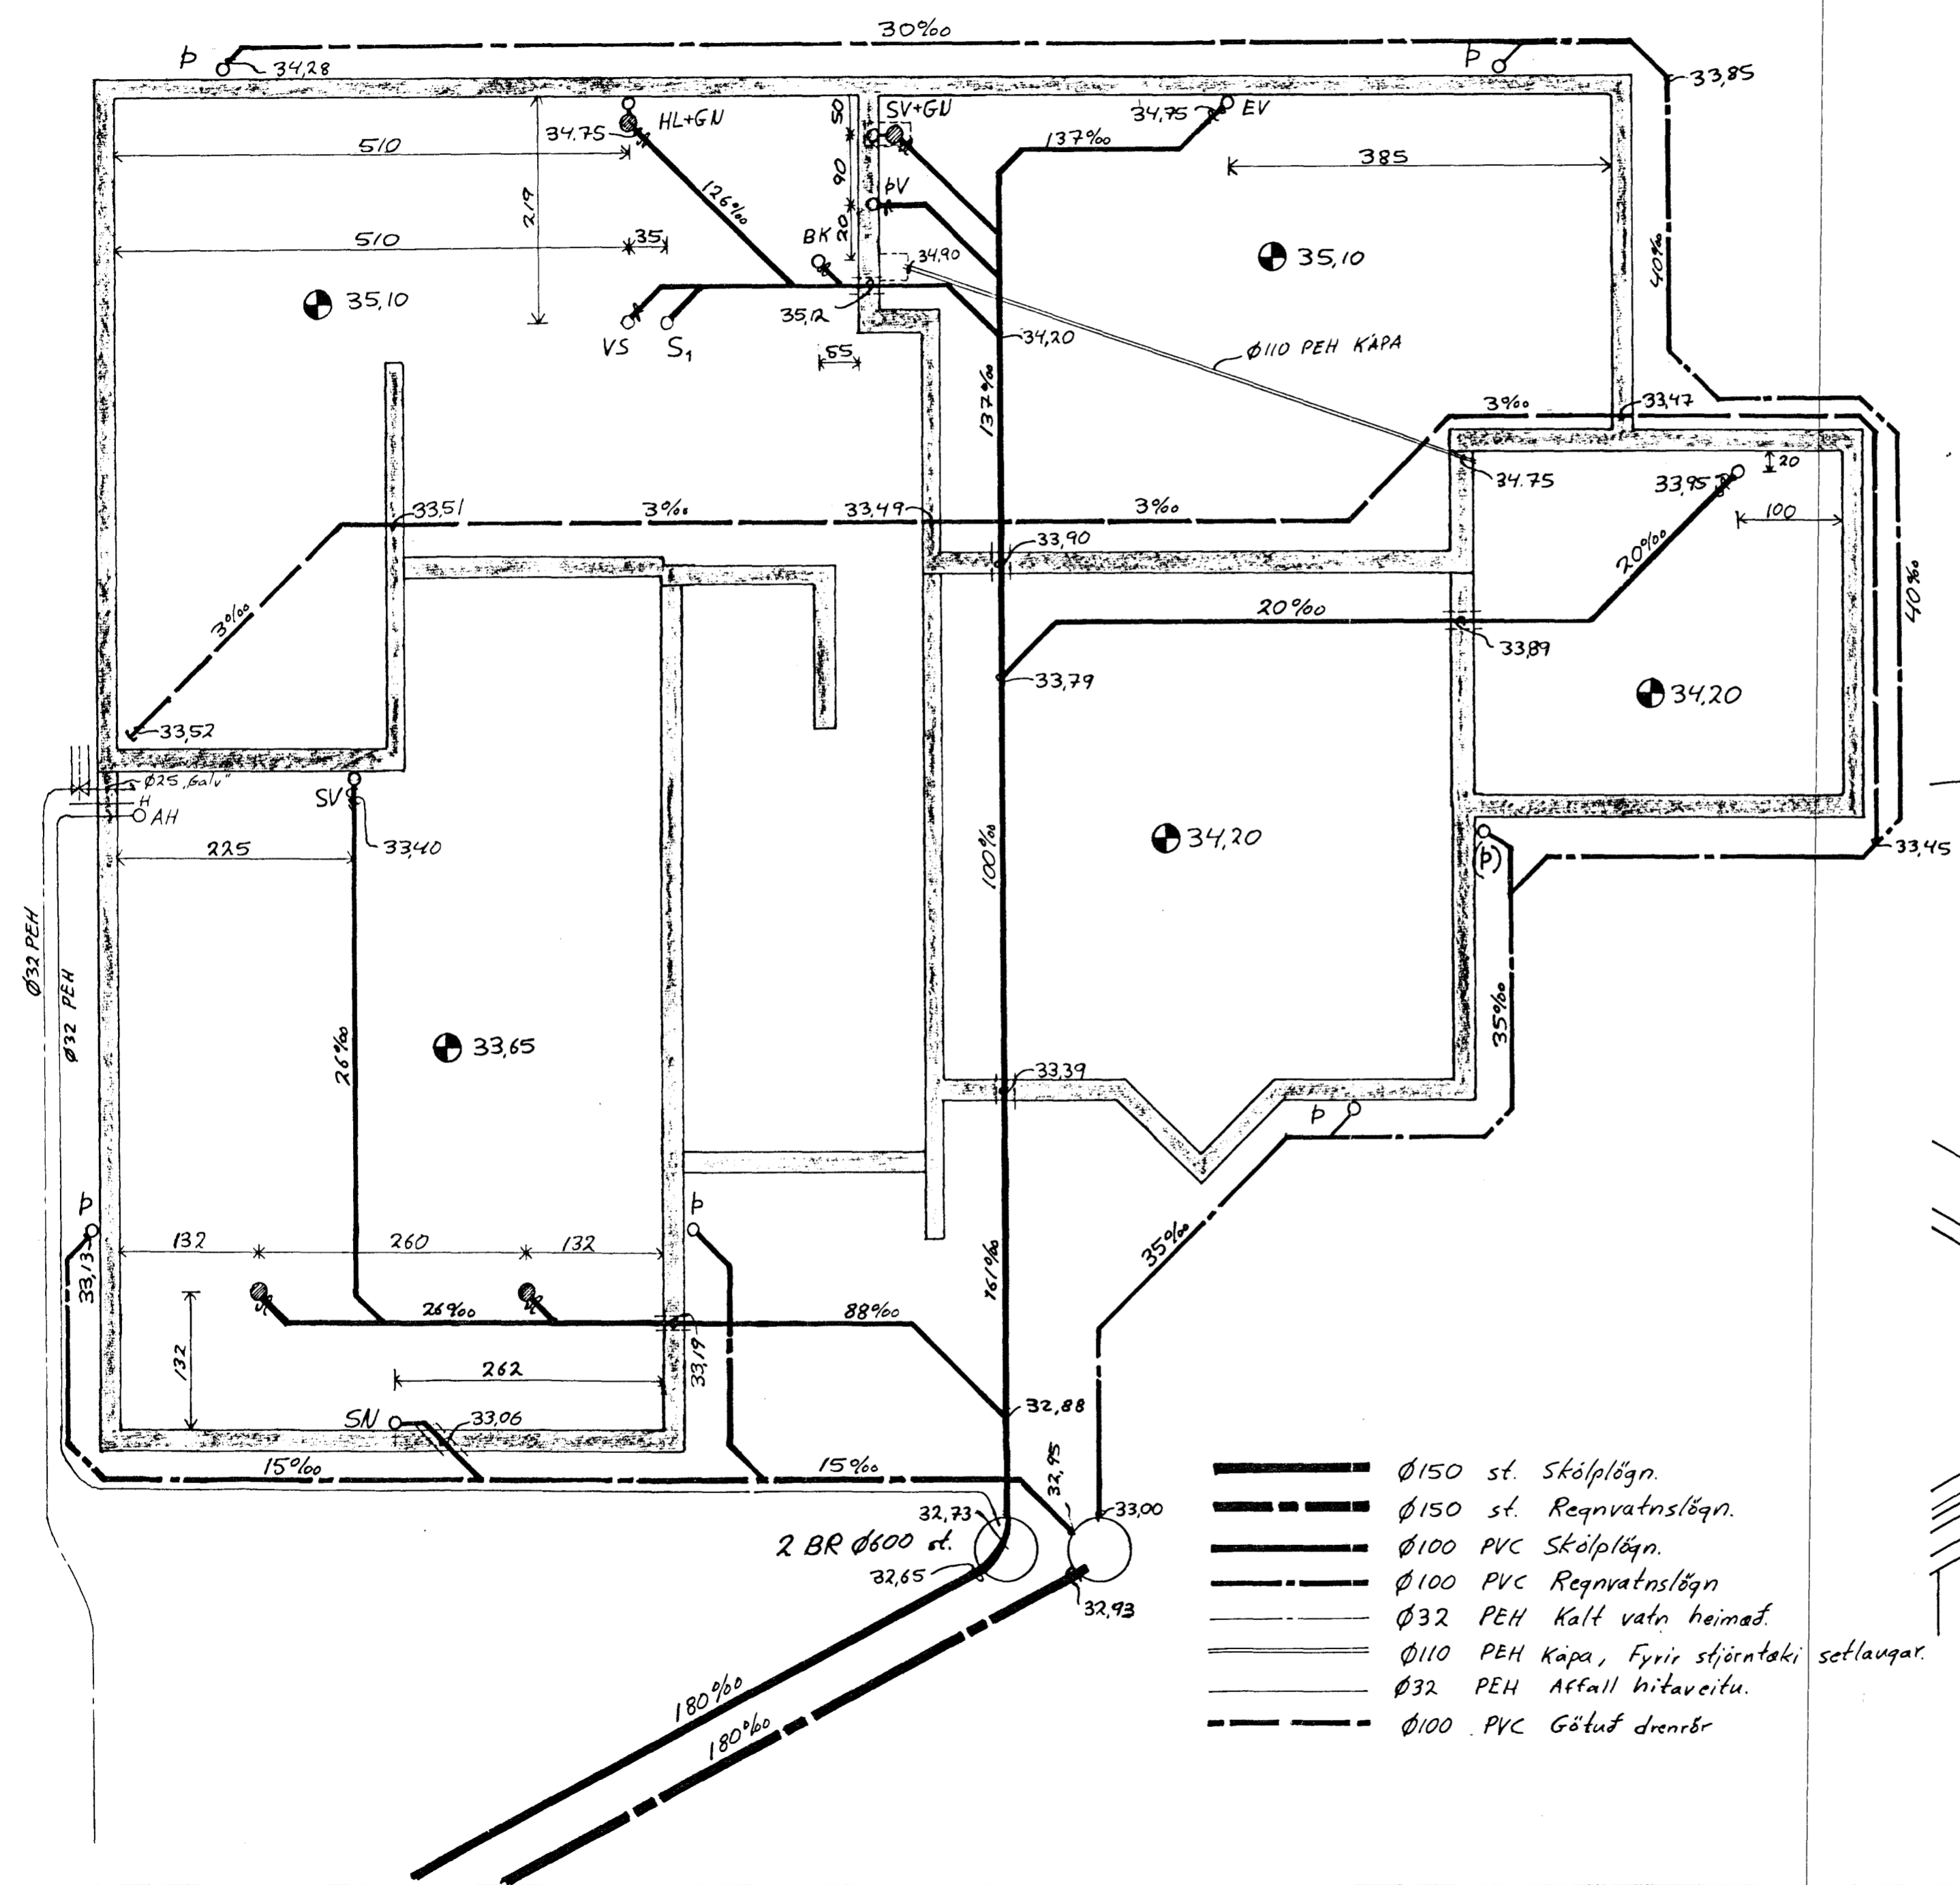

AFSTÖÐUMYND 1:50

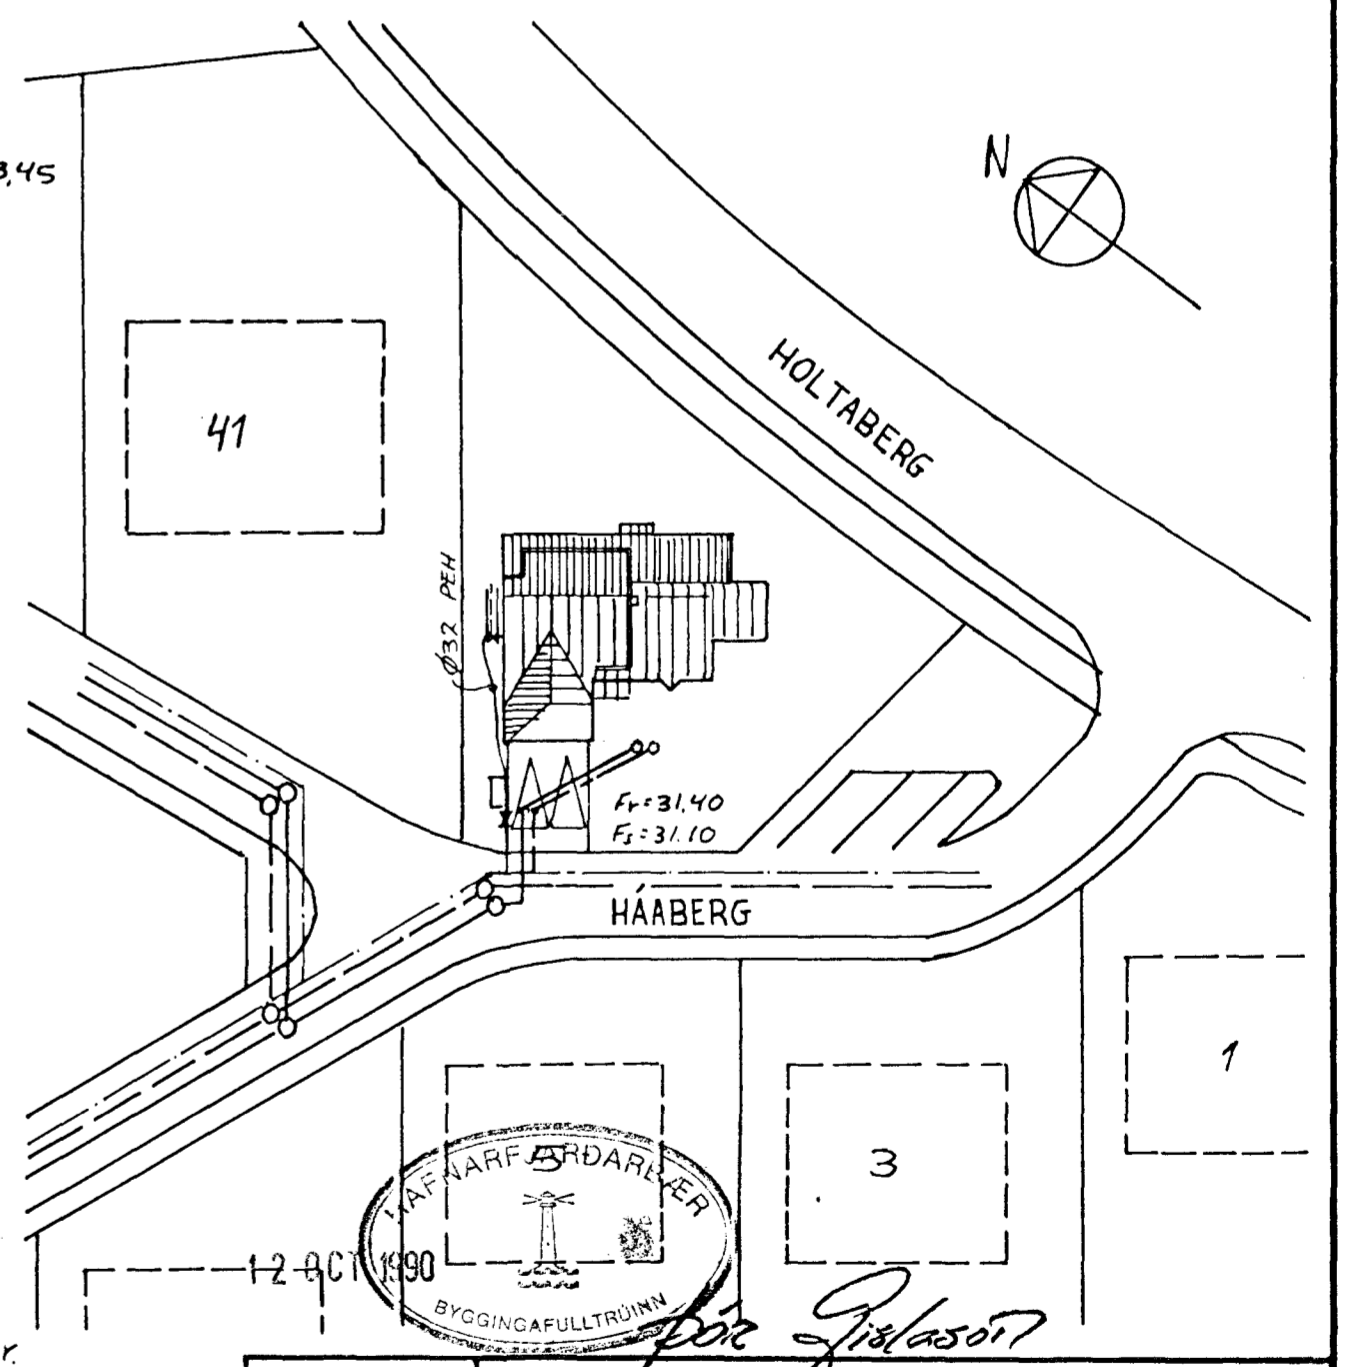

- Ø150 st. Sköplögn.
- Ø150 st. Regnvatnslögn.
- Ø100 PVC Sköplögn.
- Ø100 PVC Regnvatnslögn.
- Ø32 PEH Kalt vatn heimad.
- Ø110 PEH Kapa, Fyrir stjórnþaki setlaugar.
- Ø32 PEH Affall hitaveitu.
- Ø100 PVC Götuf drenbr

Breytingar			HÁABERG 43, HAF.	
Nr.	Dags.	Nafn		
1	8/10 '90	Kb	Verkfræðistofa Þráinn Karlsson og Benedikt Skarphéðinsson sf. LAUGAVEGI 17B. SíMAR: 31770, 687775	H.K.P. I.K.P. IS M 1:50, 1:500 Nr. 1 4/ Dags. Sept '90
			LAGNIR Í JÖRÐU	