


GRUNNMYND 1:50

SNID 1:20

Málgrind

lengd slaufu nr: 1 = 162 m
: 2 = 116 m
278 m

Rör undir hellum

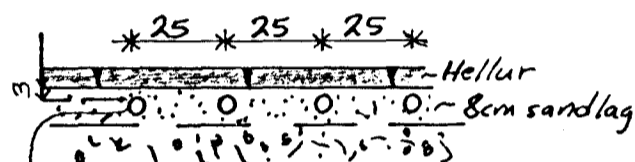


Hitapólin plaströr
Ø 25 x 25, L = 116 + 162 = 278 m

Rör undir stæptri plötu




Tengigrind

Tengigrind snjóbræðsla
(ekki í kvarda)

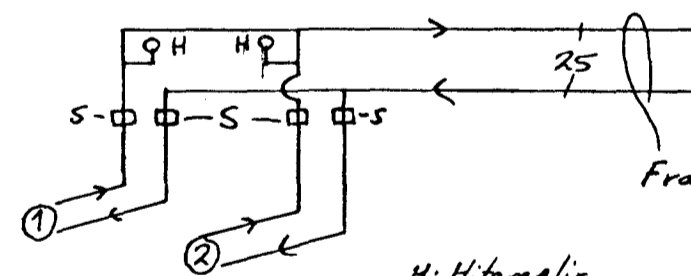


H: Hitamálir
S: Stilliunior

Afköst snjóbræðsla 150 kcal/klst.
Ekki þörf á innspýtingu.

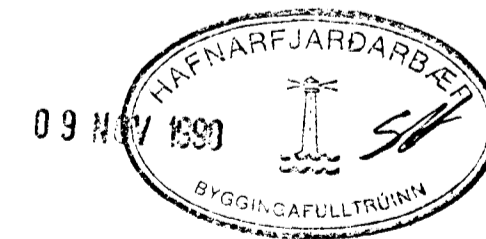

Rör í tröppum

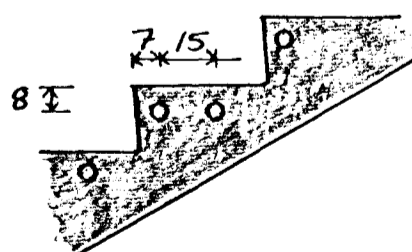

| Breytingar | | | HÁABERG 43, HAF | |
|------------|-------|------|--|----------------------------------|
| Nr. | Dags. | Nafn | | |
| | | | Verkfræðistofa Þráinn Karlsson og Benedikt Skarphéðinsson sf. LAUGAVEGI 17B. Símar: 31770, 087775 | H.K.B.Í.K.B.Í.S. M 1:50, 1:20 |
| | | | SNJÓBRÆÐSLA | Nr. 6 Dags. Okt '90 |