



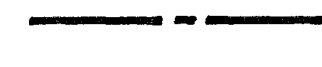
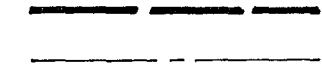
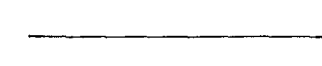



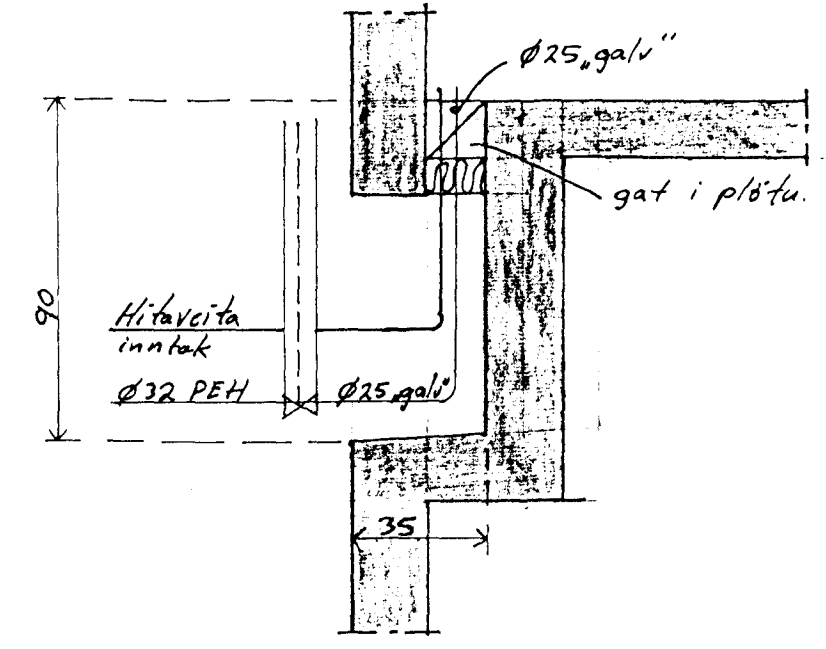
GRUNNMYND 1:50

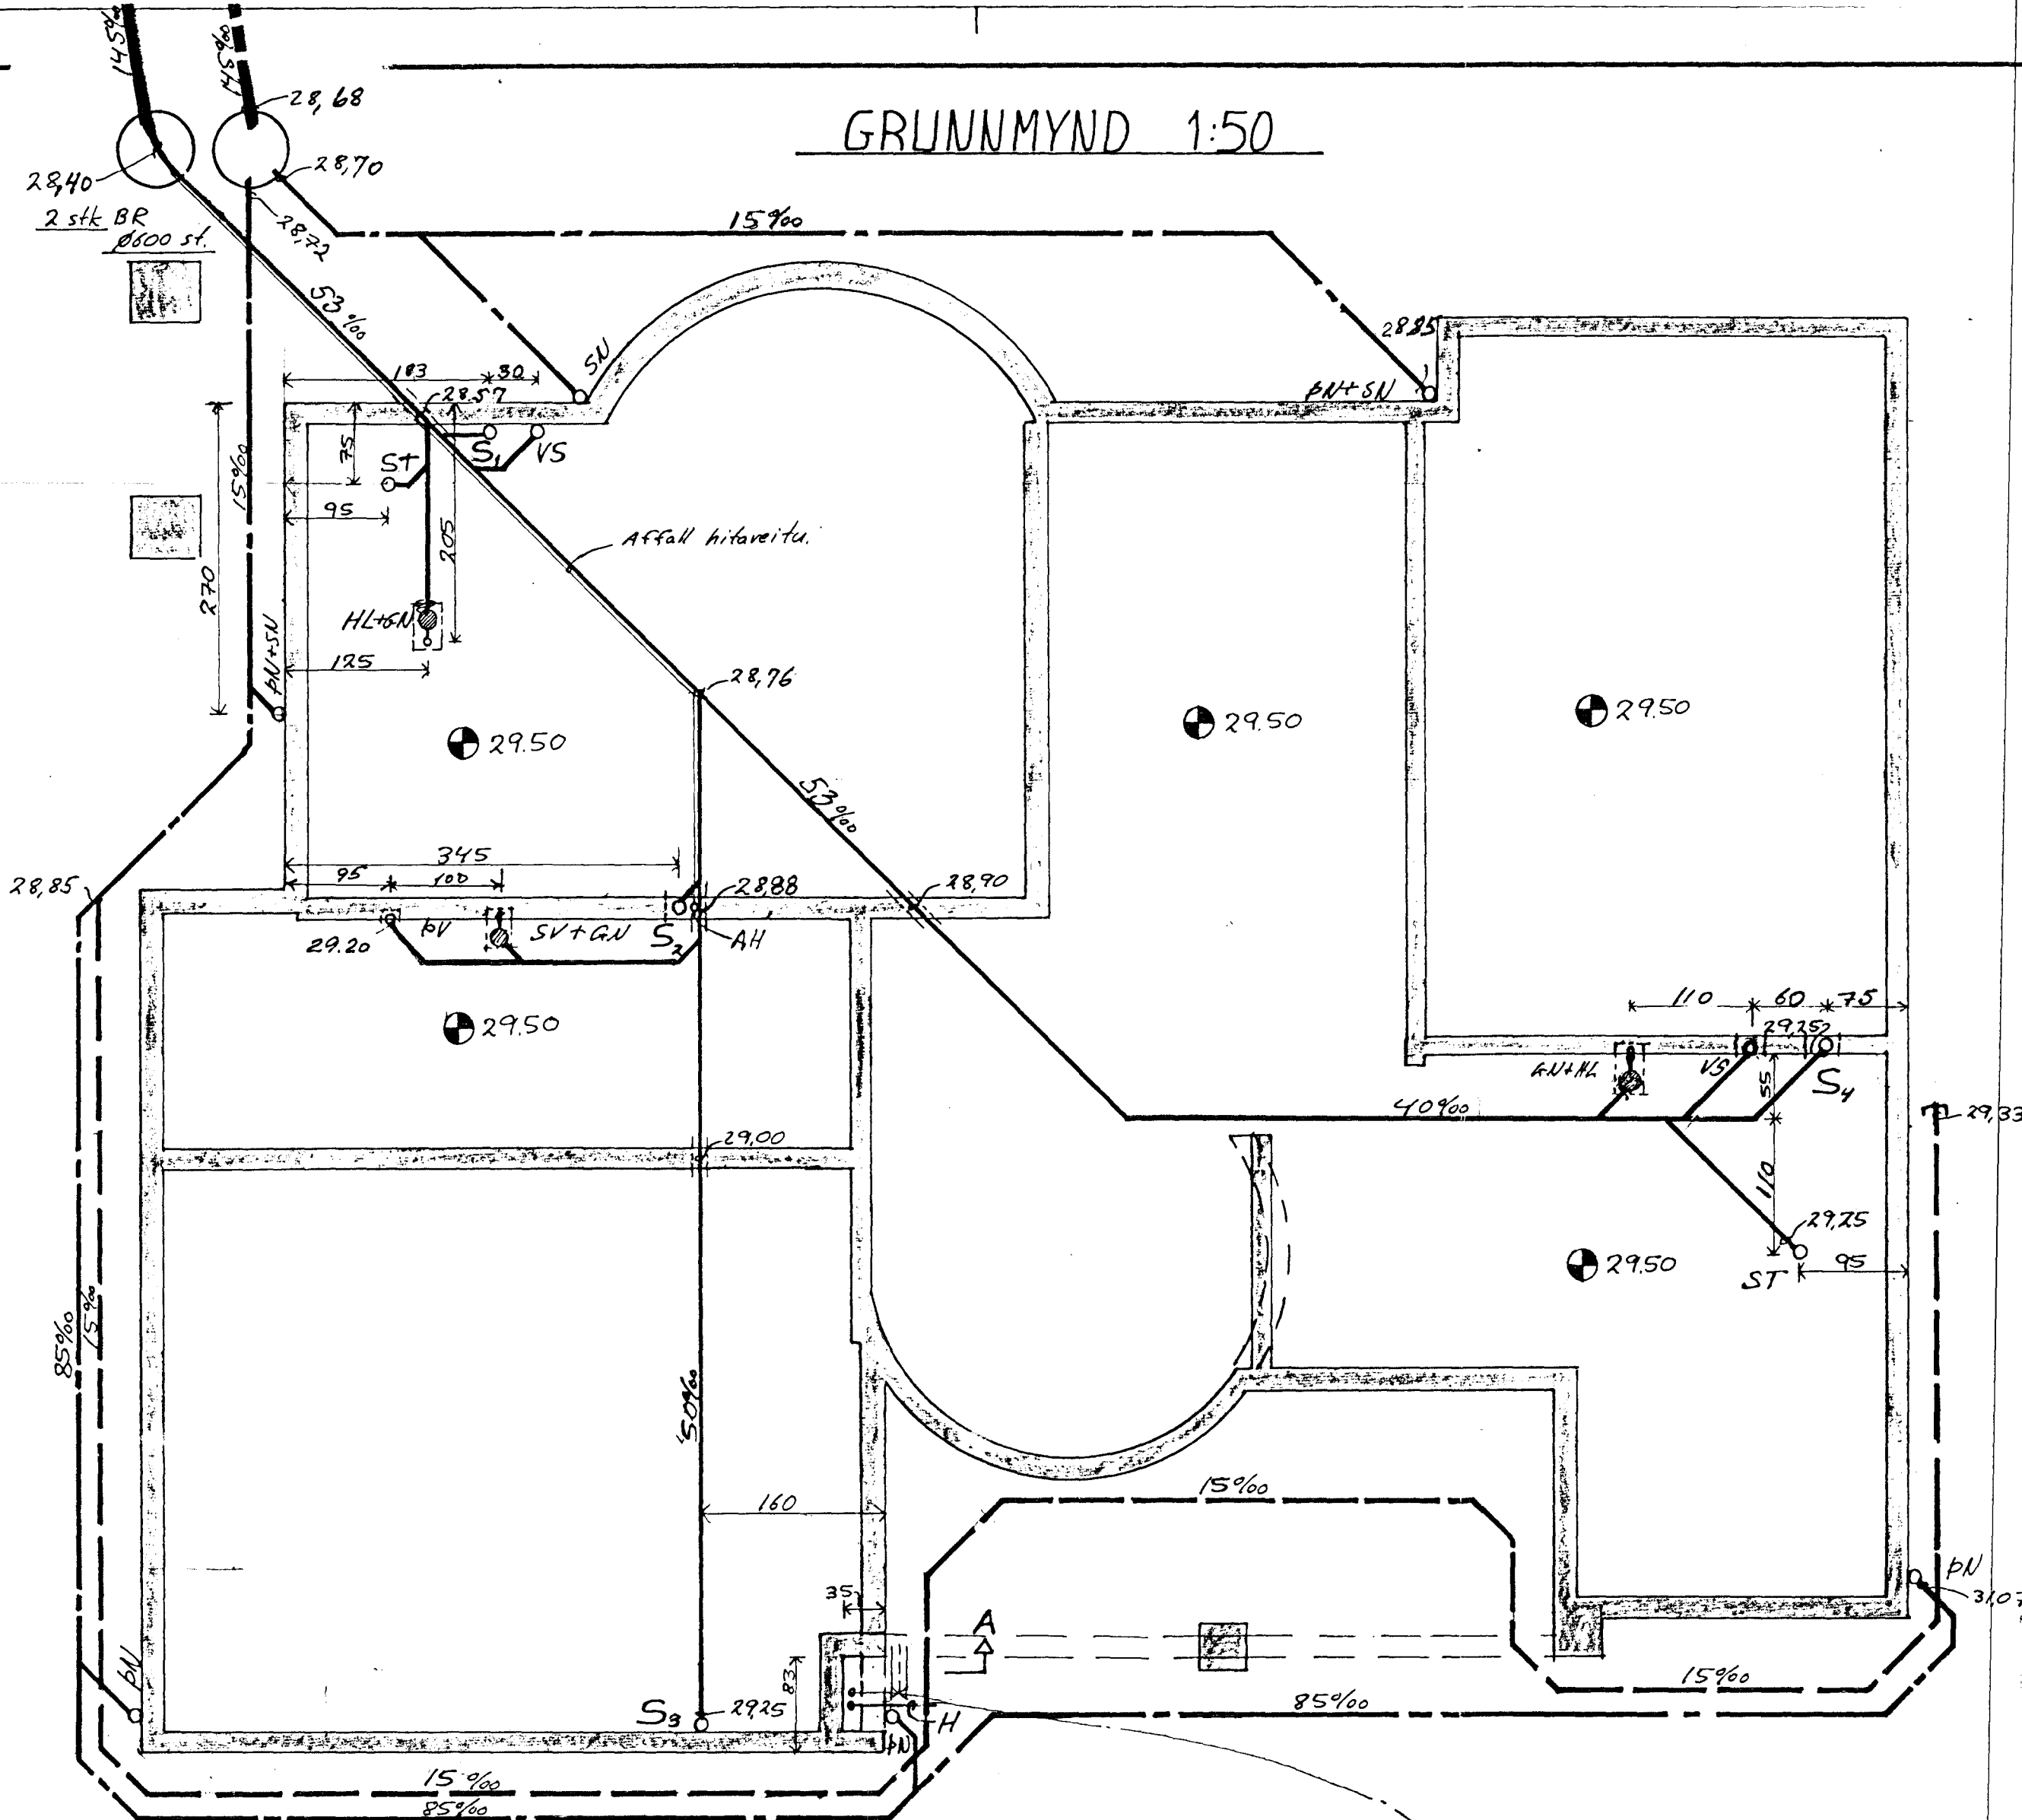



Skýringar:

-  Ø150 st Sköplögn.
-  Ø150 st Regnvatnslögn.
-  Ø100 PVC Sköplögn.
-  Ø100 PVC Regnvatnslögn.
-  Ø100 PVC Jarðvatnslögn.
-  Ø32 PEH Kaldvatnslögn.
-  Ø32 PEH Affall hitaveitu.

Snif A 1:20



AFSTÖÐLÝMYND 1:500

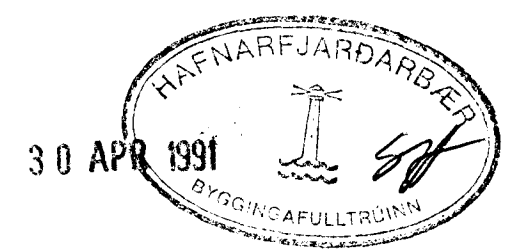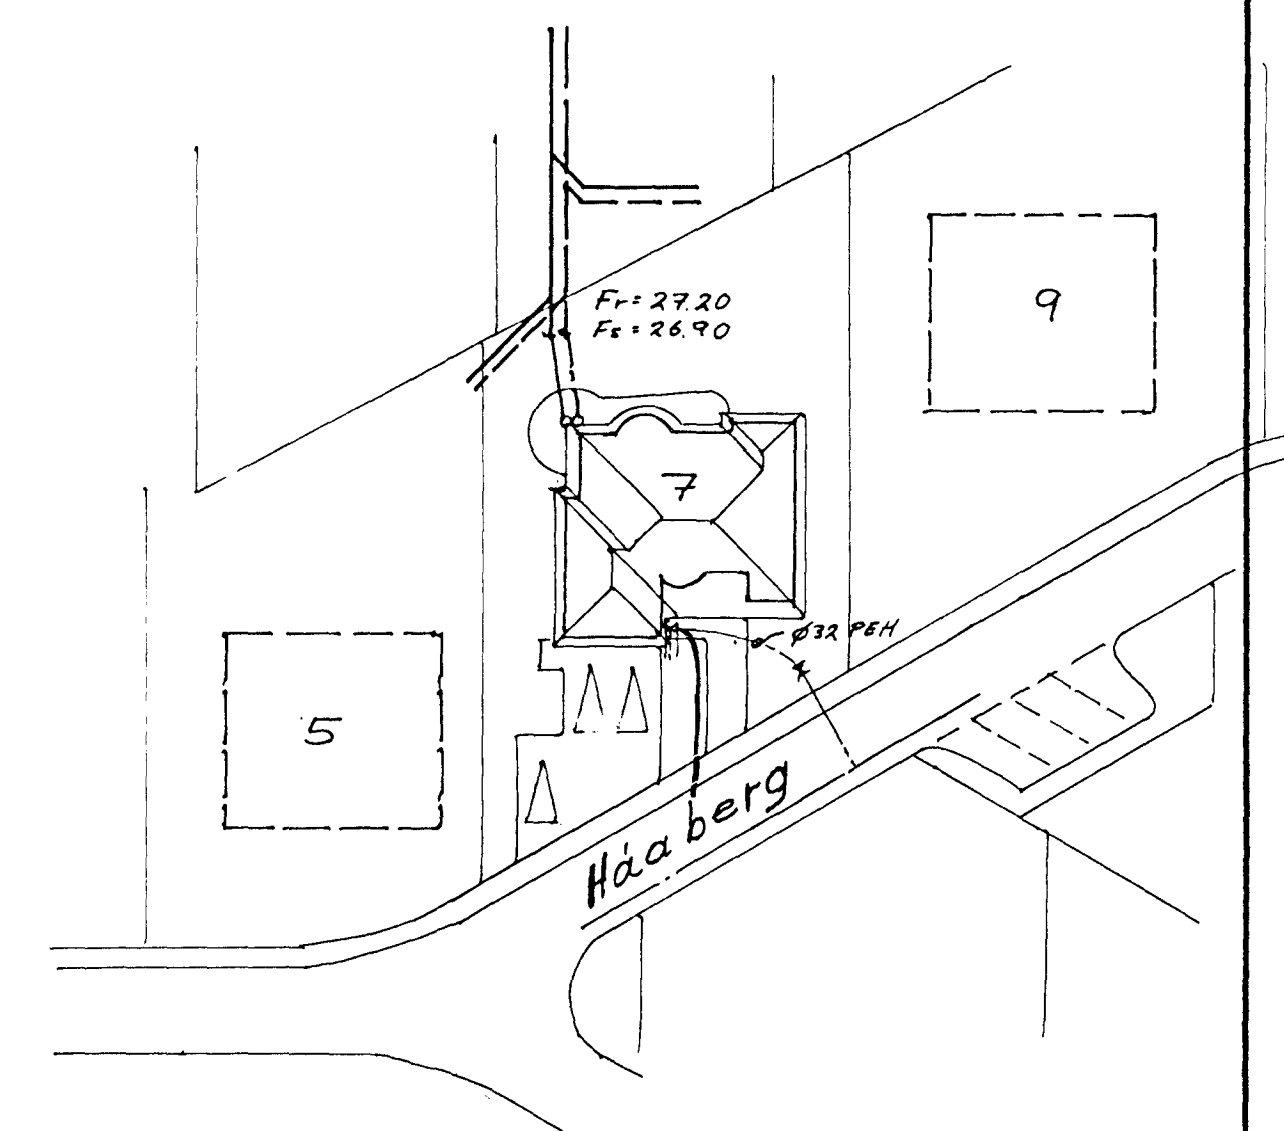

Breytingar			HÁABERG 7 HAFNARFIRÐI	
Nr.	Dags.	Nafn		
1	26/4 '91	KB	Verkfræðistofa Þráinn Karlsson og Benedikt Skarphéðinsson sf. LAUGAVEGI 17B. SíMAR: 31770, 687775	HÁABERG 7 M 1:50, 1:500
			LAGNI Í JÖRÐU	Nr. 1 Dags. April '91