


Etg:
Páll Kjartansson
Háakinn nr. 2

Bilgeymsla
1:100








AFSTÖÐUMYND

1:500

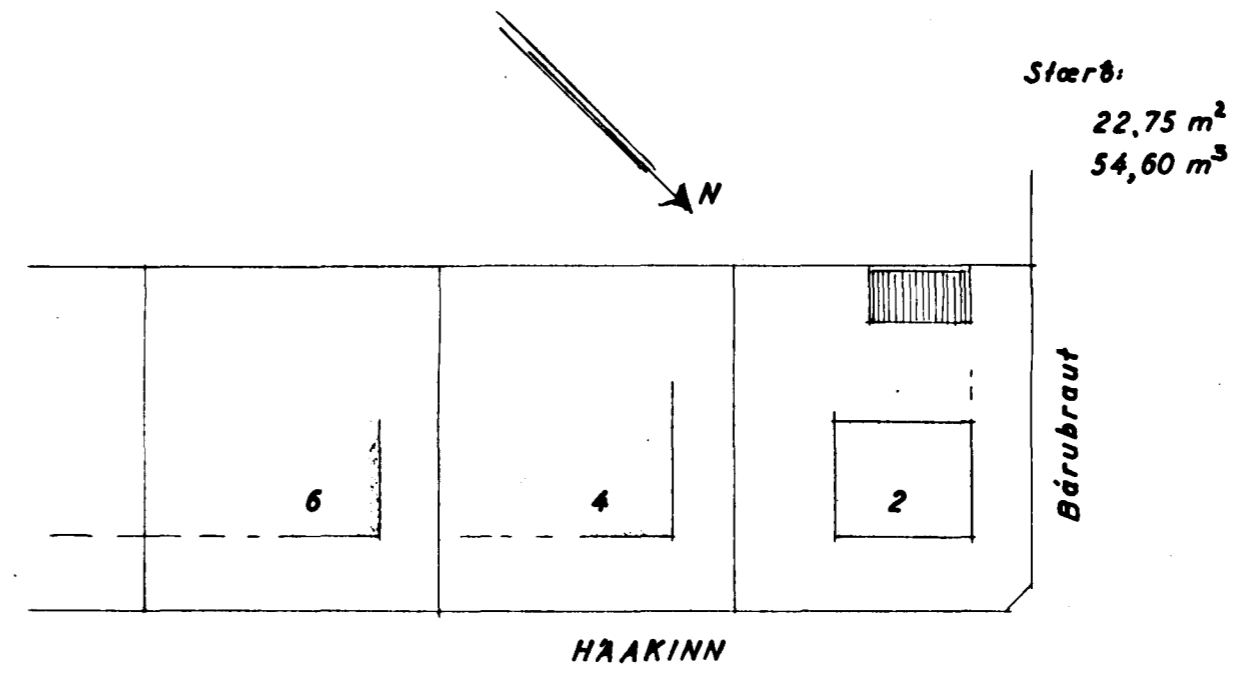

Sp. 23/10 59

Fugli Kristjánsson
HÖSAMIÐAEMEISTARI
Fugli Kristjánsson
MÜRARAMEISTARI

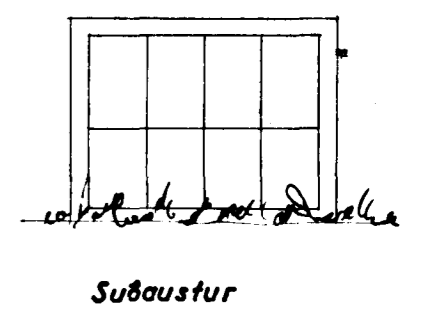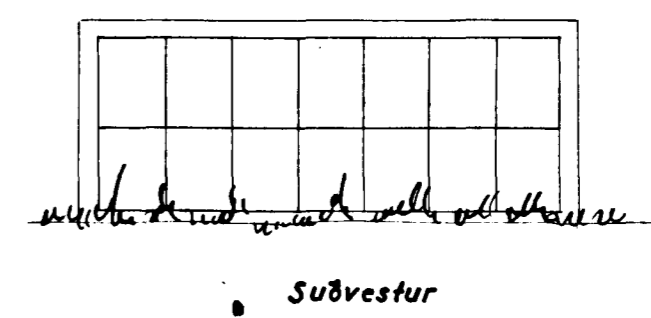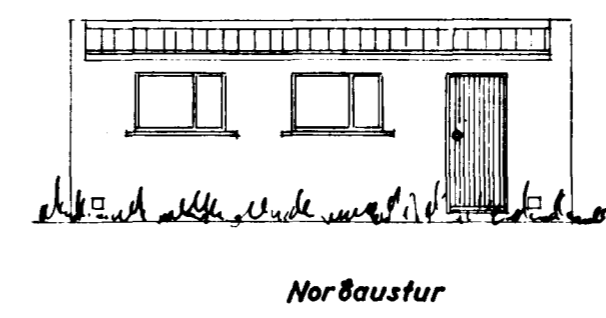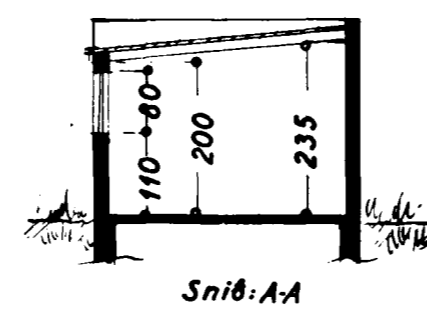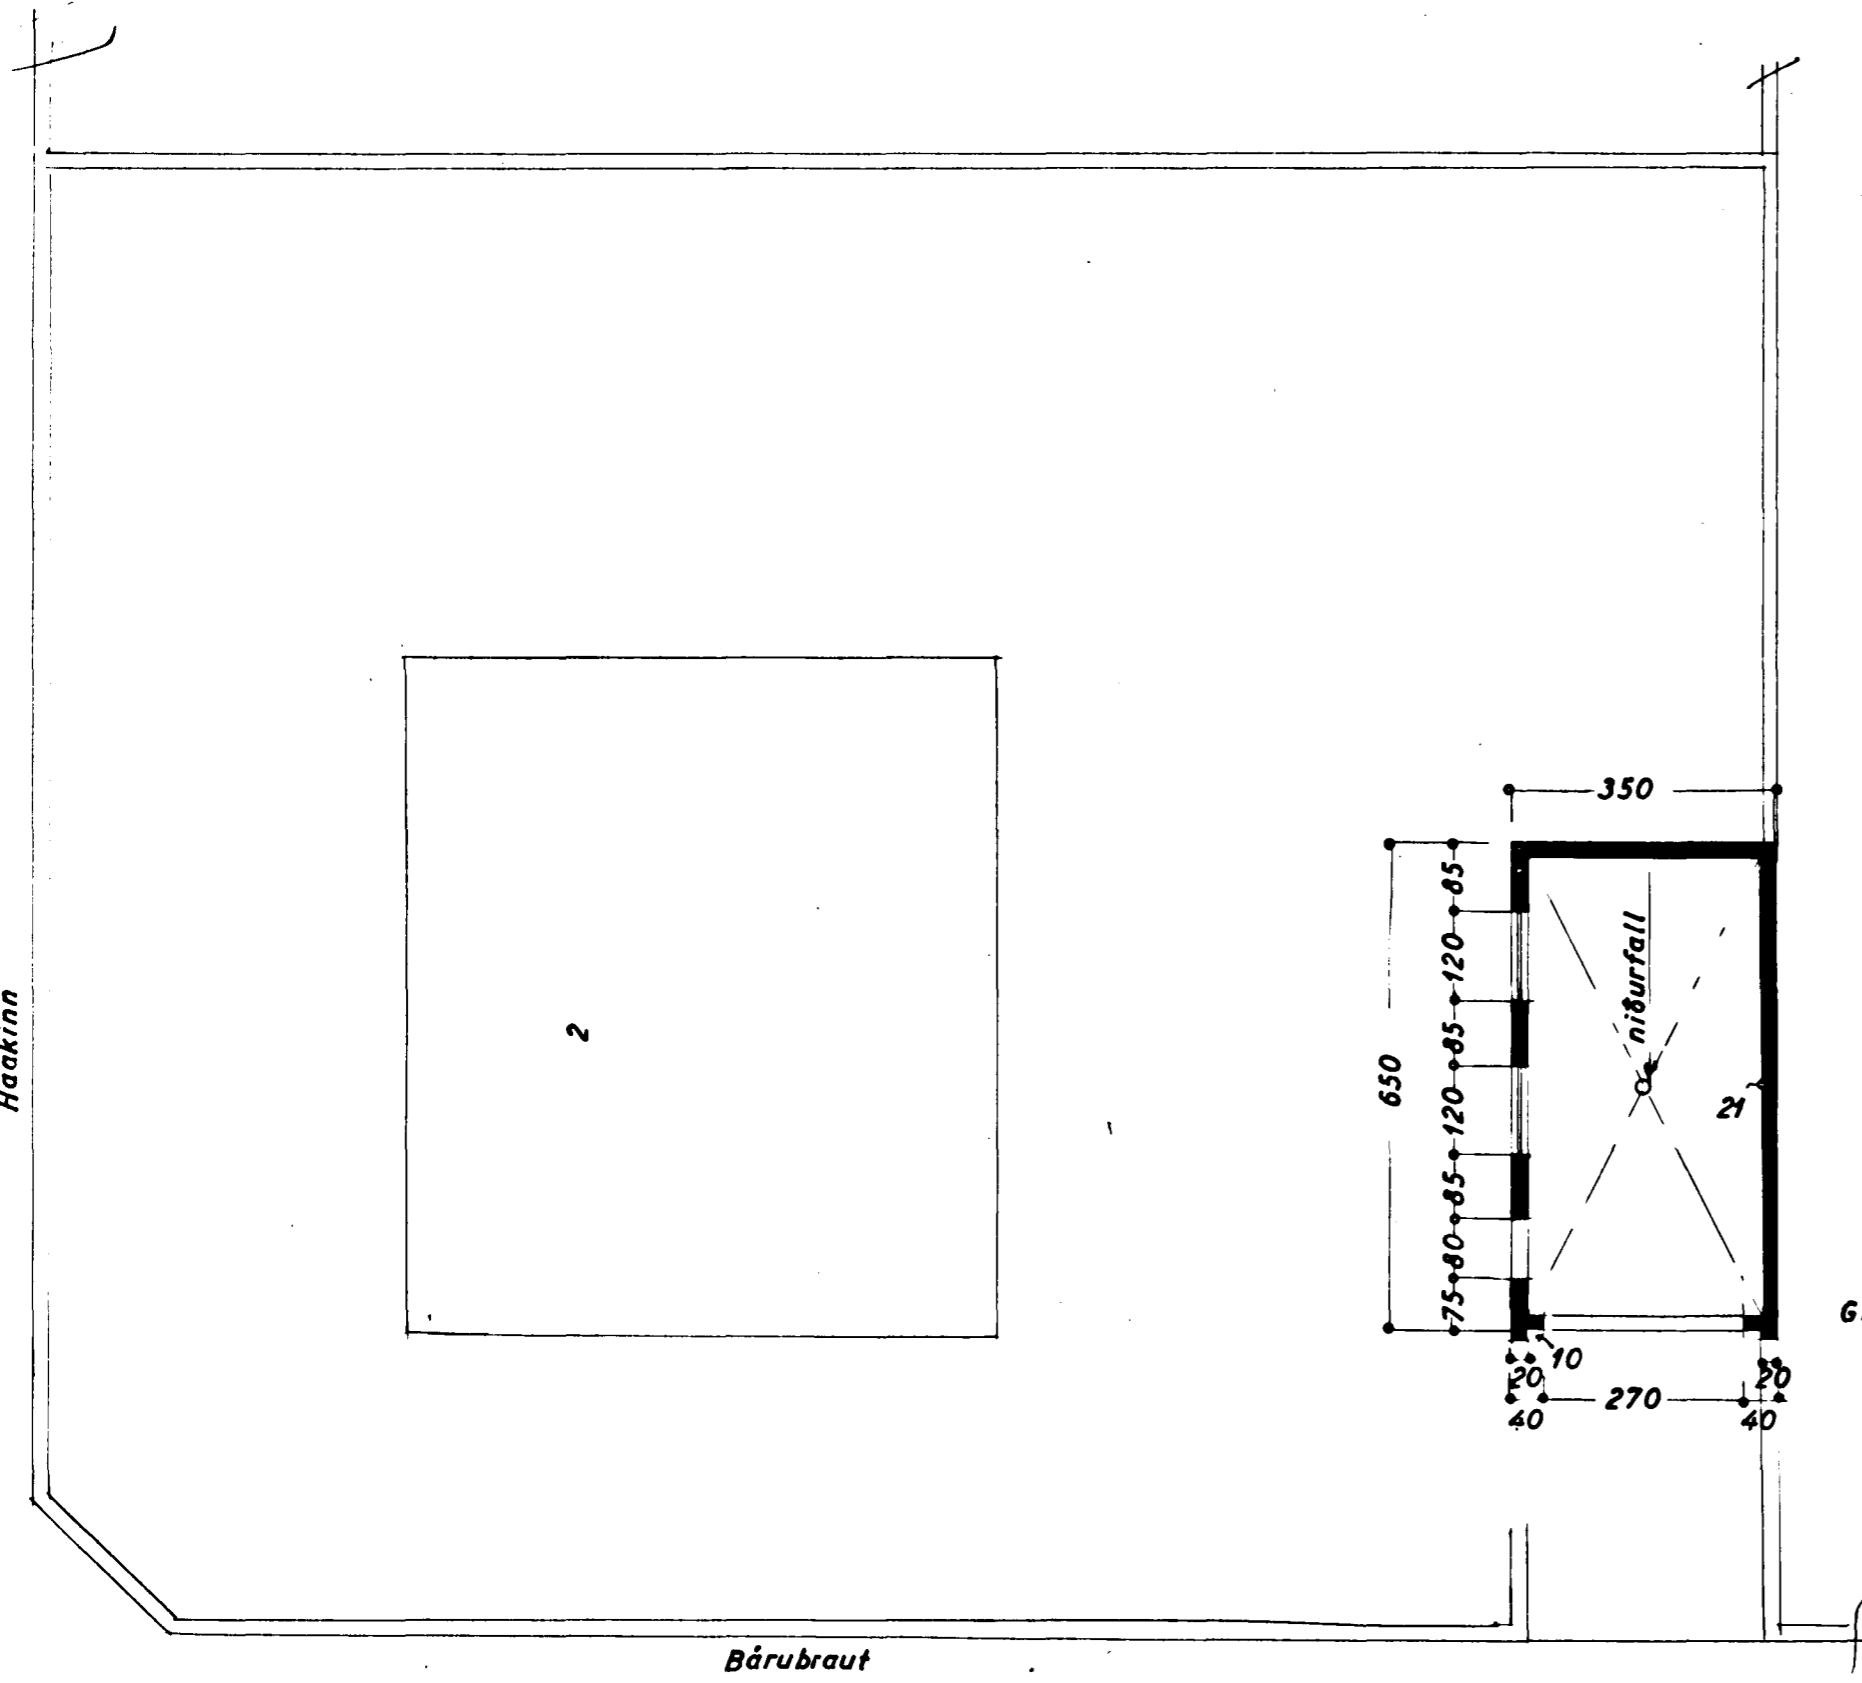

Hafnarfirði 1 okt. 1959
F. Sigurdsson