


Eig:  
Einar Guðmundsson  
Háakinn nr. 7

1:100

*Utr gildi*

AFSTÖÐUMYND

1:500




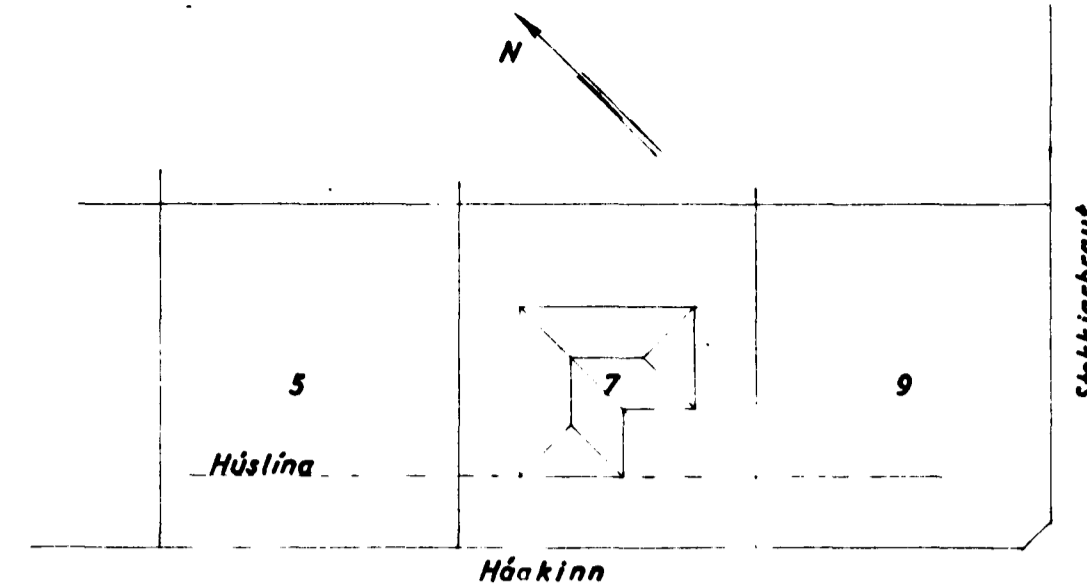


*Sp. 28/5/57*

Nikulás Jónsson  
HÚSASMÍÐAMEISTARI

MÚRARAMEISTARI

*Þorgeir Jónsson*

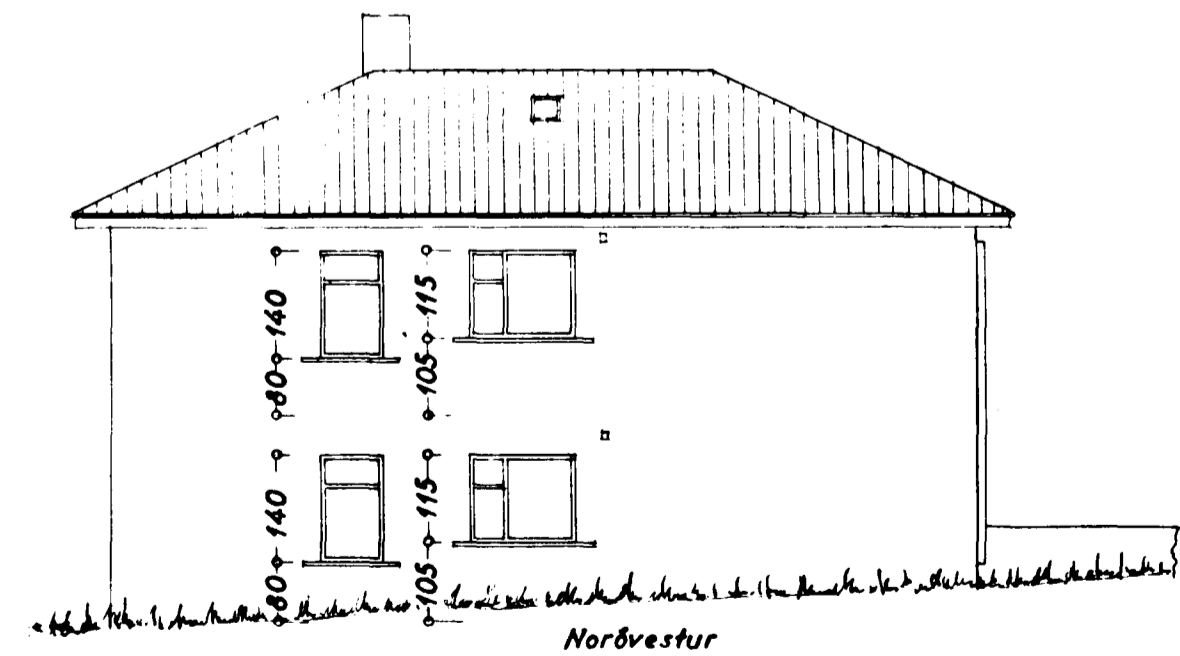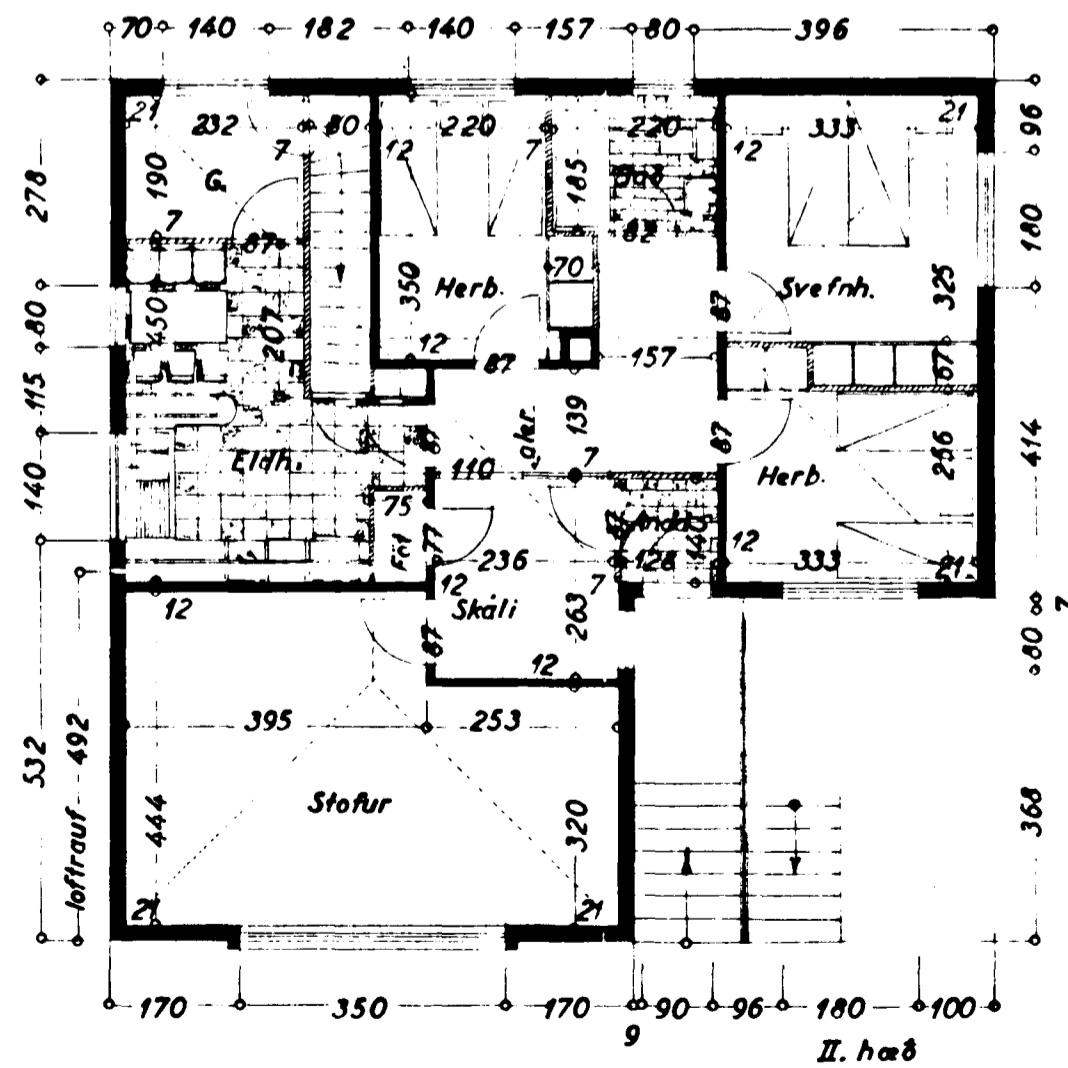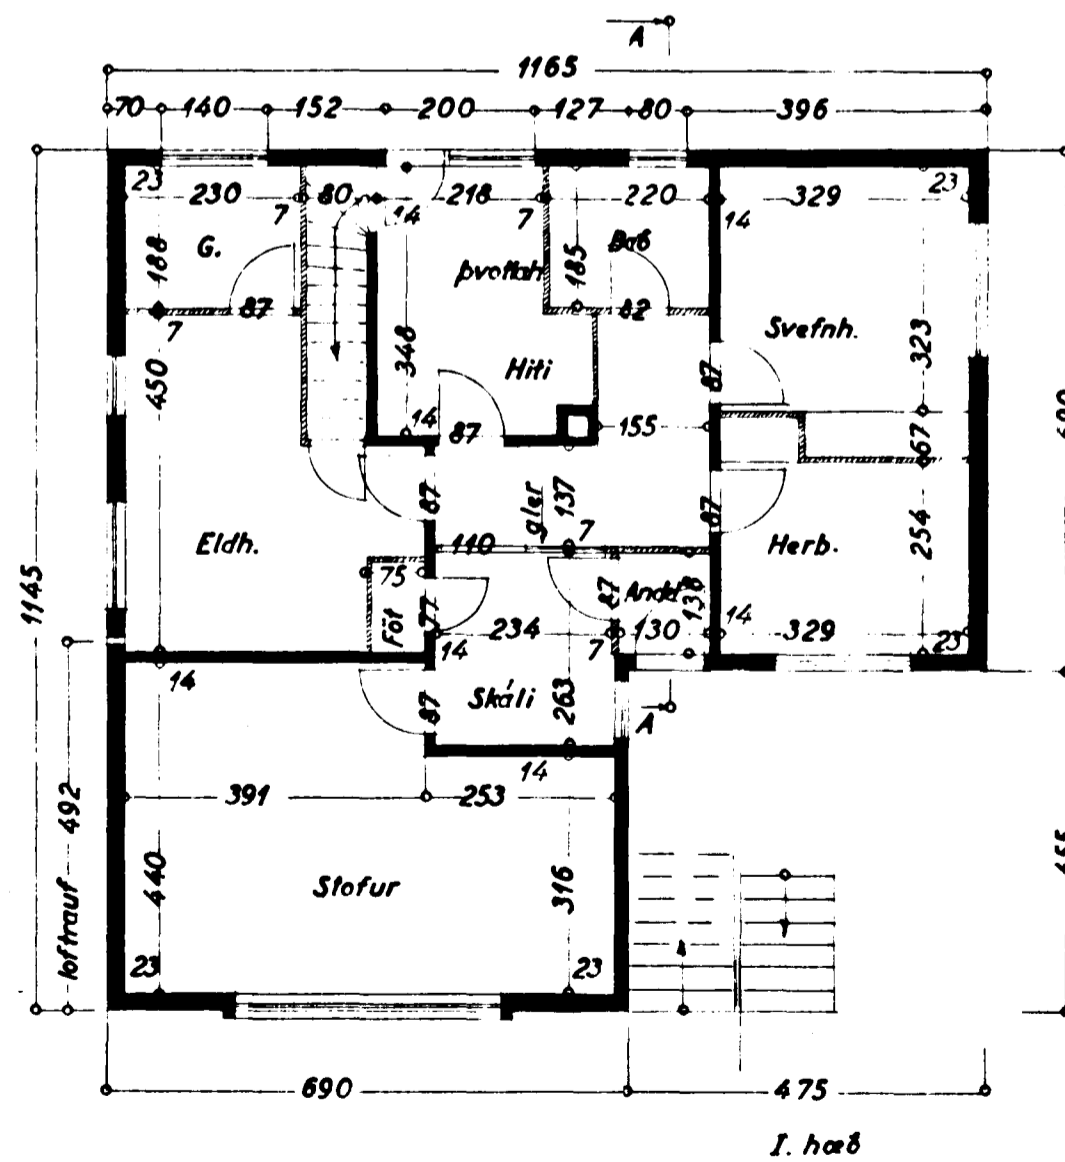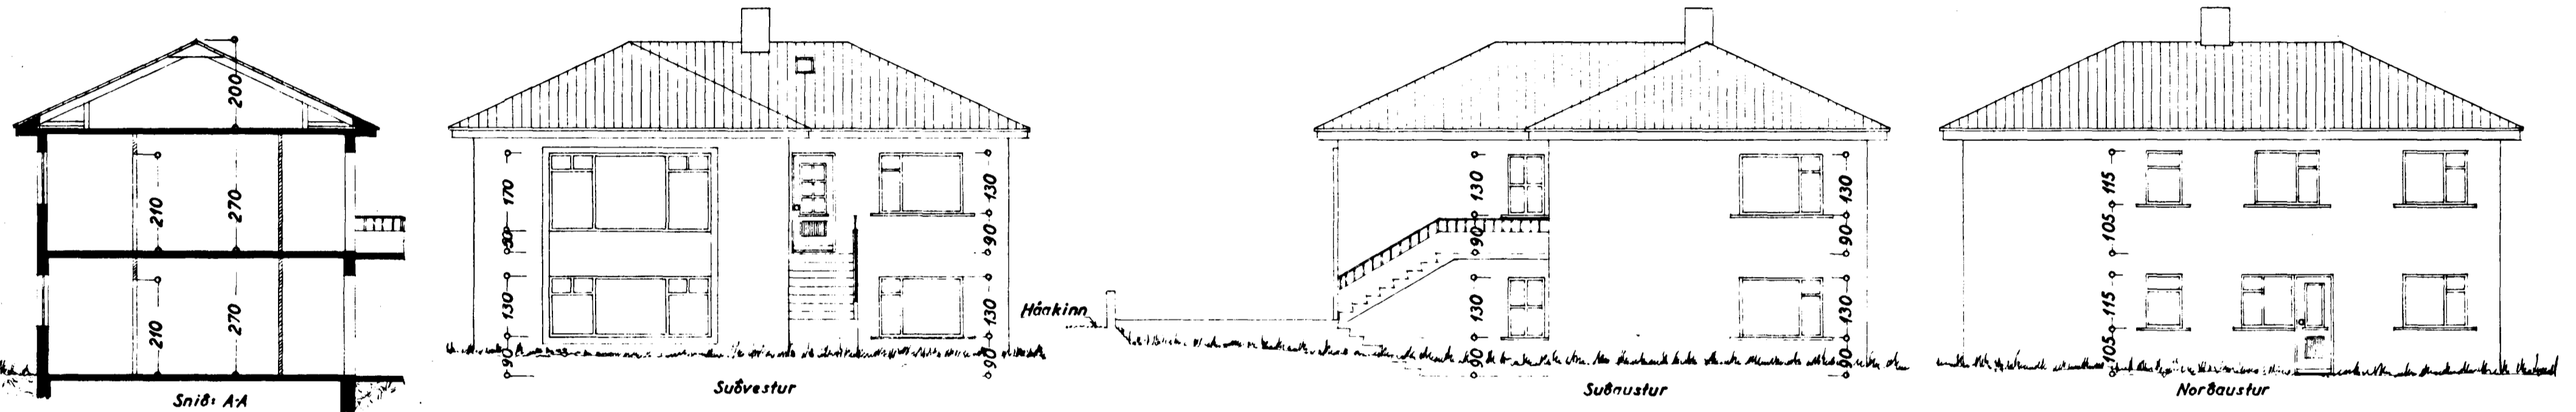

Stærðarkort í maí 1957  
F. Jónsson