


Úr Gildi

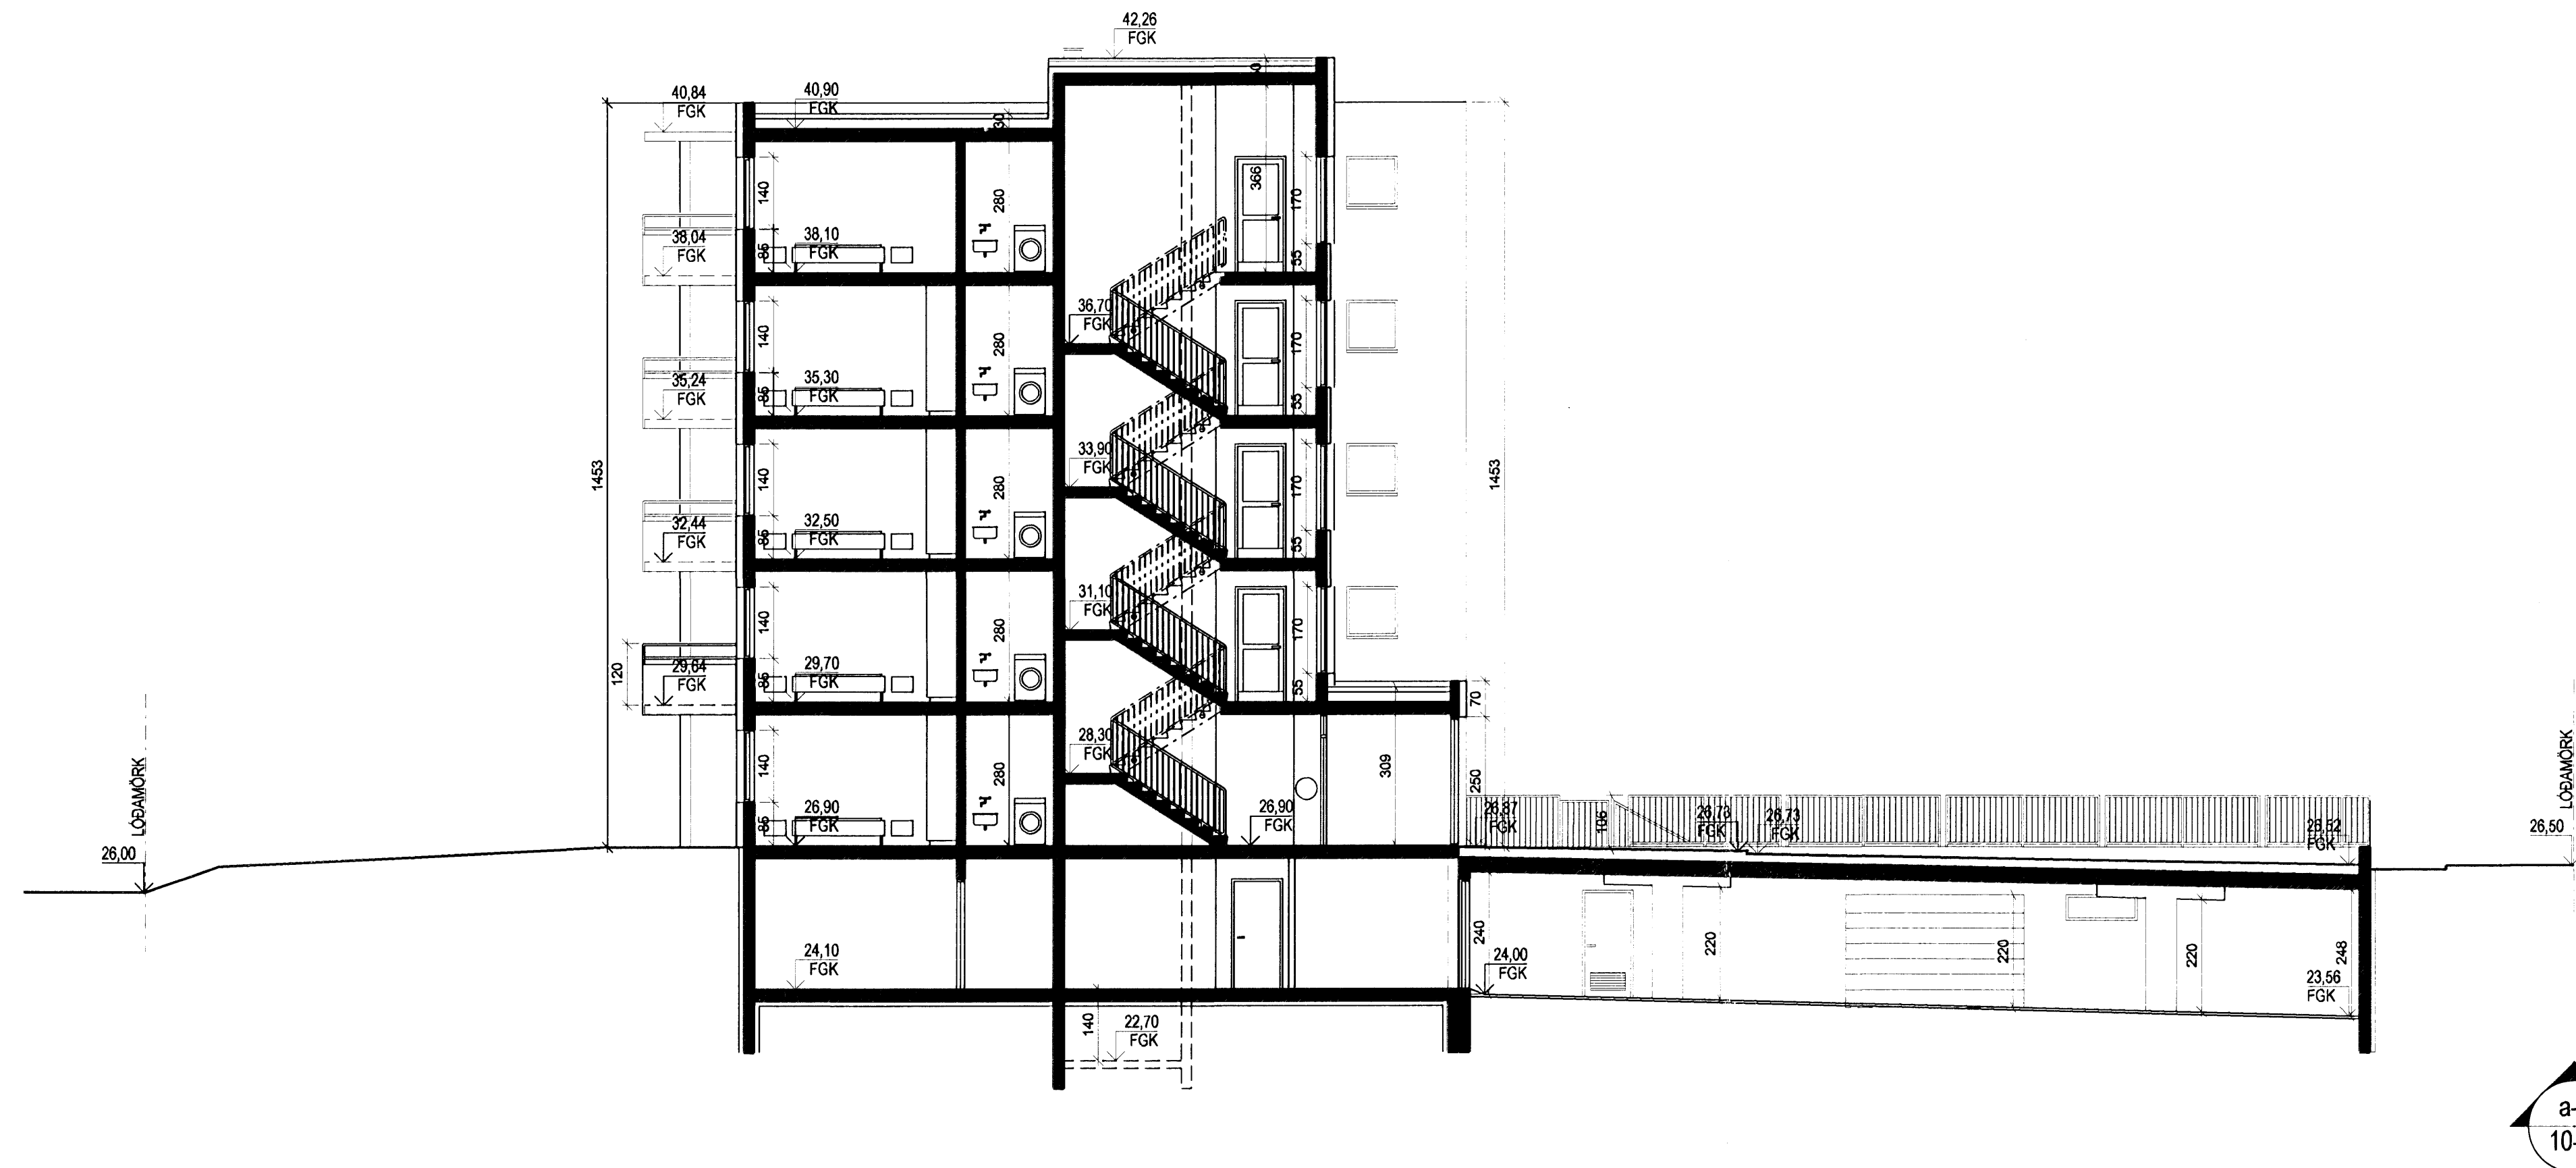

23/10/06

ÚTGÁFA	TEIKNAD	SAMBÝKKIR	DAÐS
BREYTINGAR			

ASK Arkitektar
 Geirsgötu 9
 101 Reykjavík
 Sími 515 0300
 Fax 515 0319
 www.ask.is



Árton aðalhönnuðar:
 Páll Gunnlaugsson arkitekt FAI, tlf. 210692-2199

Skjalón 21-23
 Aðaltekningar

HEITI TEIKNINGAR	MÖV. I A1
Sneiðingar	1:100
VEIÐIR	TEIKNAD
	HD
DAÐS	20.10.2006
VEIK NÚM.	0688
NUMER TEIKNINGAR	10-20
ÚTGÁFA	