


Samþykkt þann  
22 FEB. 2006  
Byggingafrútrúinn / Hafnarfrófi  
F.h. Kristján Þórarinnsson

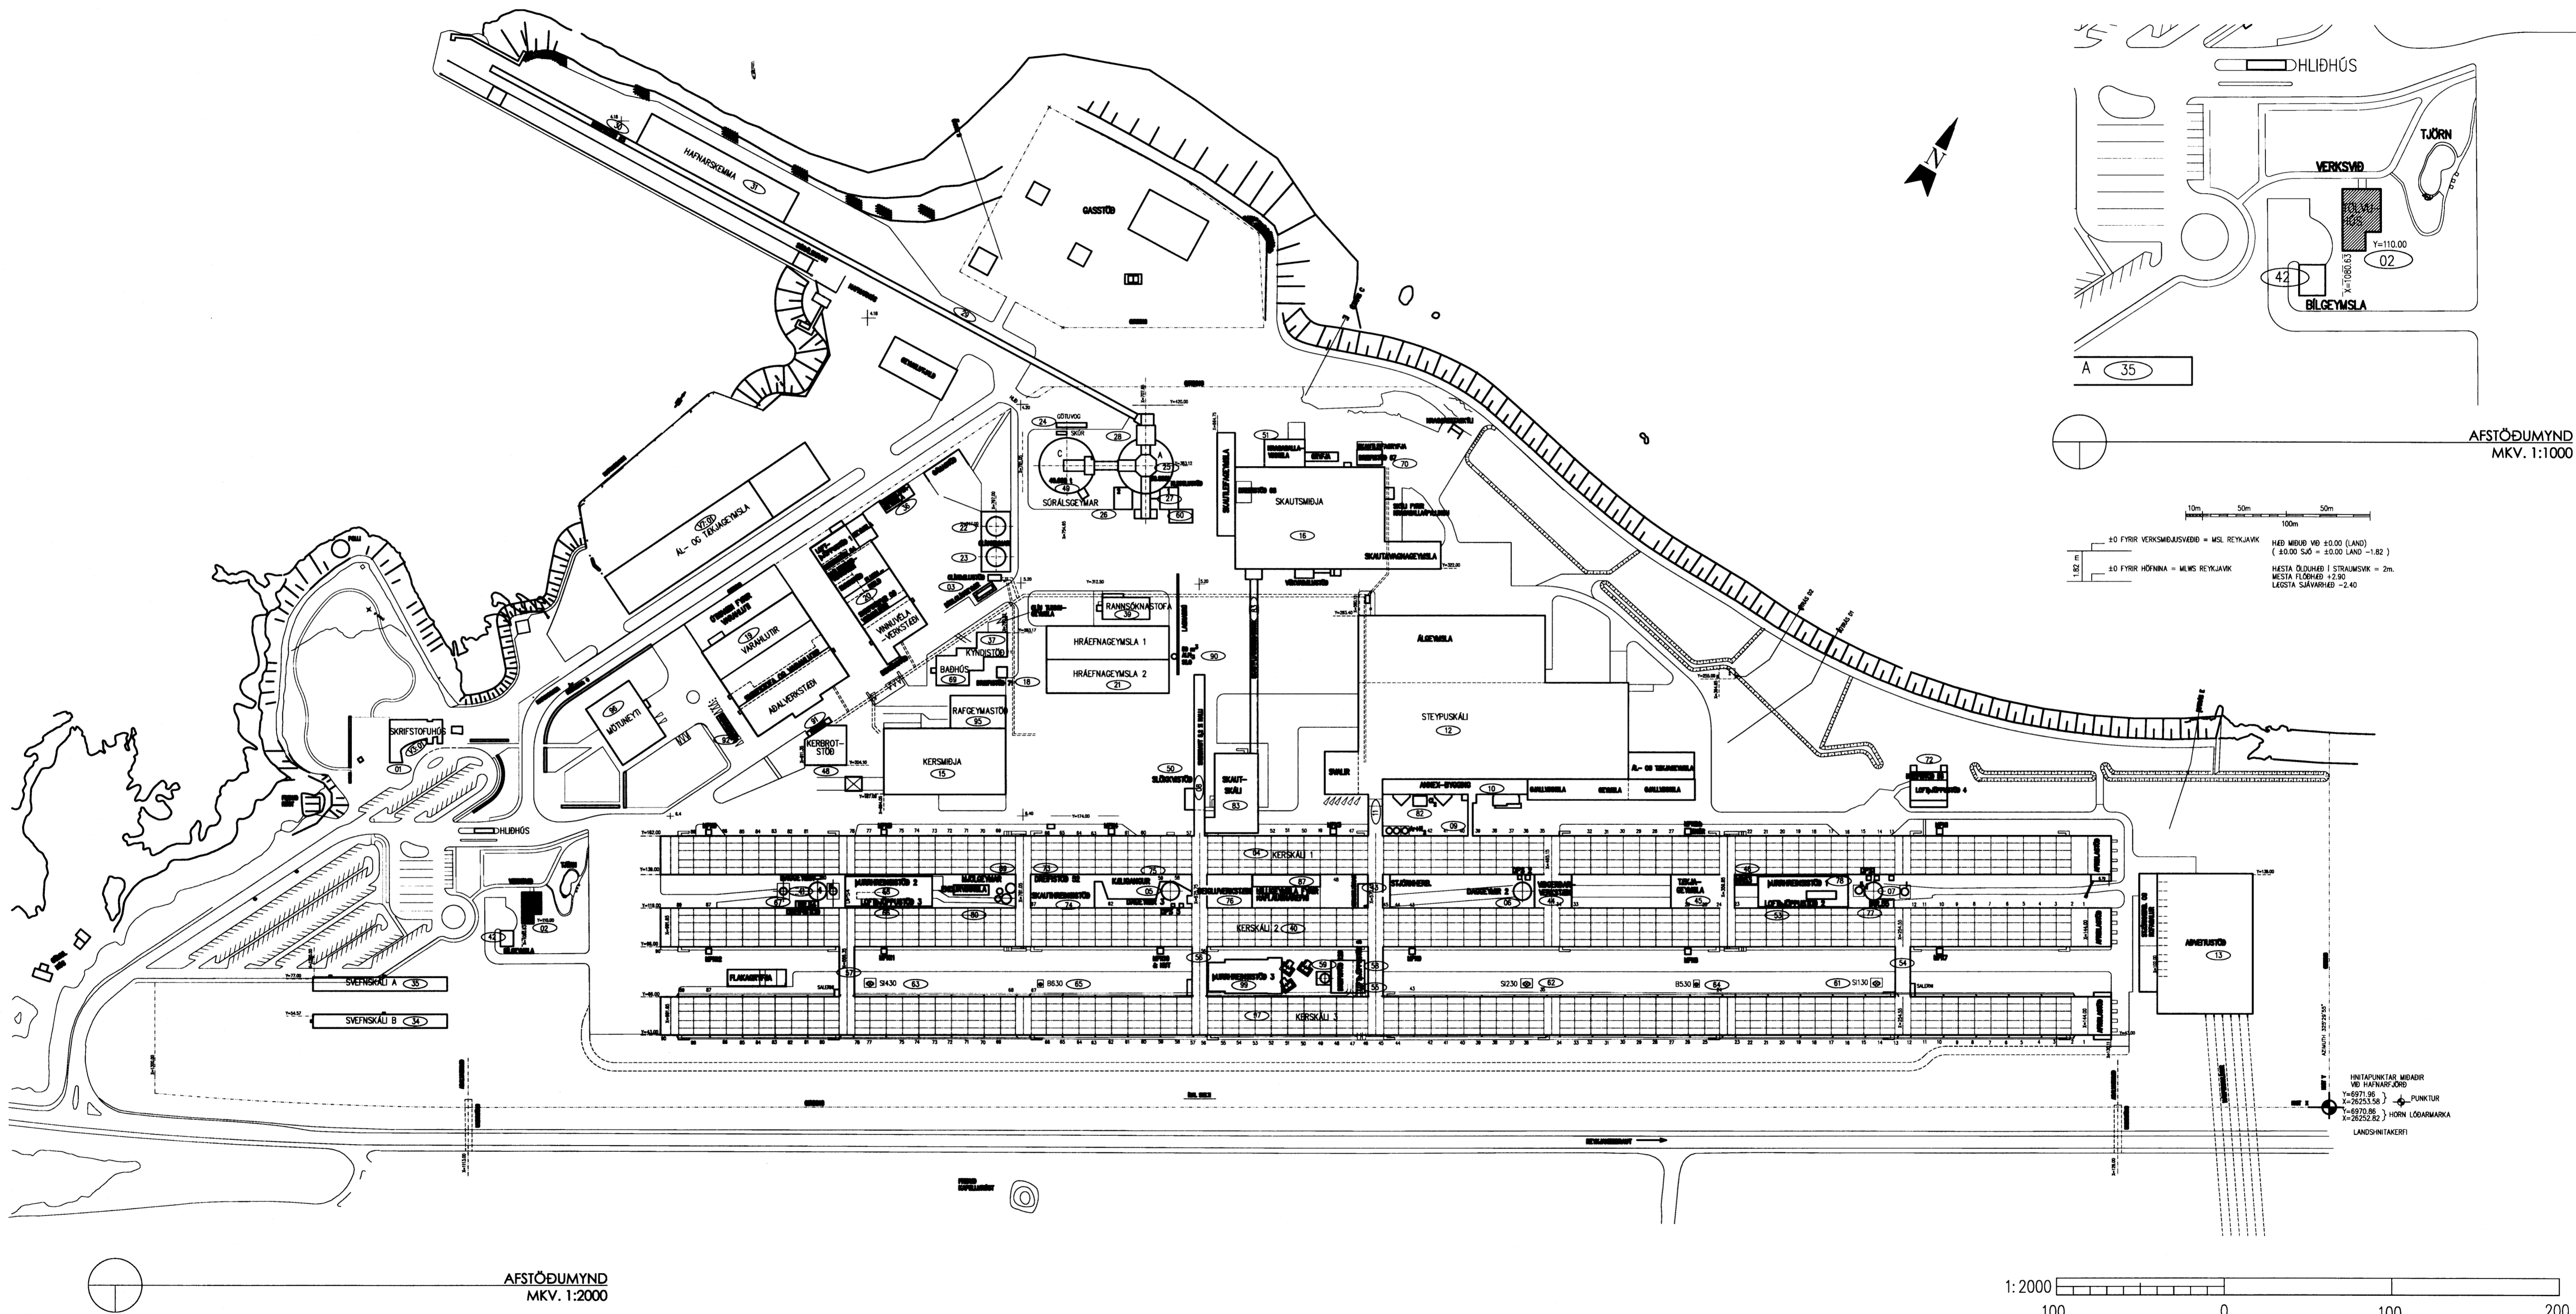

AFSTÖÐUMYND  
MKV. 1:2000

1:2000  
100 0 100 200 m

Skýringar:  
Explanations:



Guðjón Magnússon  
Arkitekt FAI FSSA  
Kl. 299456-4339

Breyt. Rev.	Breyting Revision	Daga. Date	Samb. Approved	Nok. heiml. Released

This drawing is the property of the Alcan Iceland Ltd. and handed out for personal use only. It may neither be copied nor made available to others without permission of the Alcan Iceland Ltd. The receiver is liable for any misuse.

Fjöldi stúkkja Number of pieces	Hlutur Object	Atriði Item	Efni Material	sg.stk Weight	Ítalaf. heild Total of pieces	Athugasemdir Remarks
IV III I	Tölvuhús mhl. 02 TÖLVUHÚS AFSTÖÐUMYND				Starð Format A1	Mks. Scale 1:2000
						Kostlin.númer / 5032 01216
						AKS númer US40
						Tekn.númer / 188100
						Dr.no. of ISAL / 188100
						0

Netlan heimild  
Released