



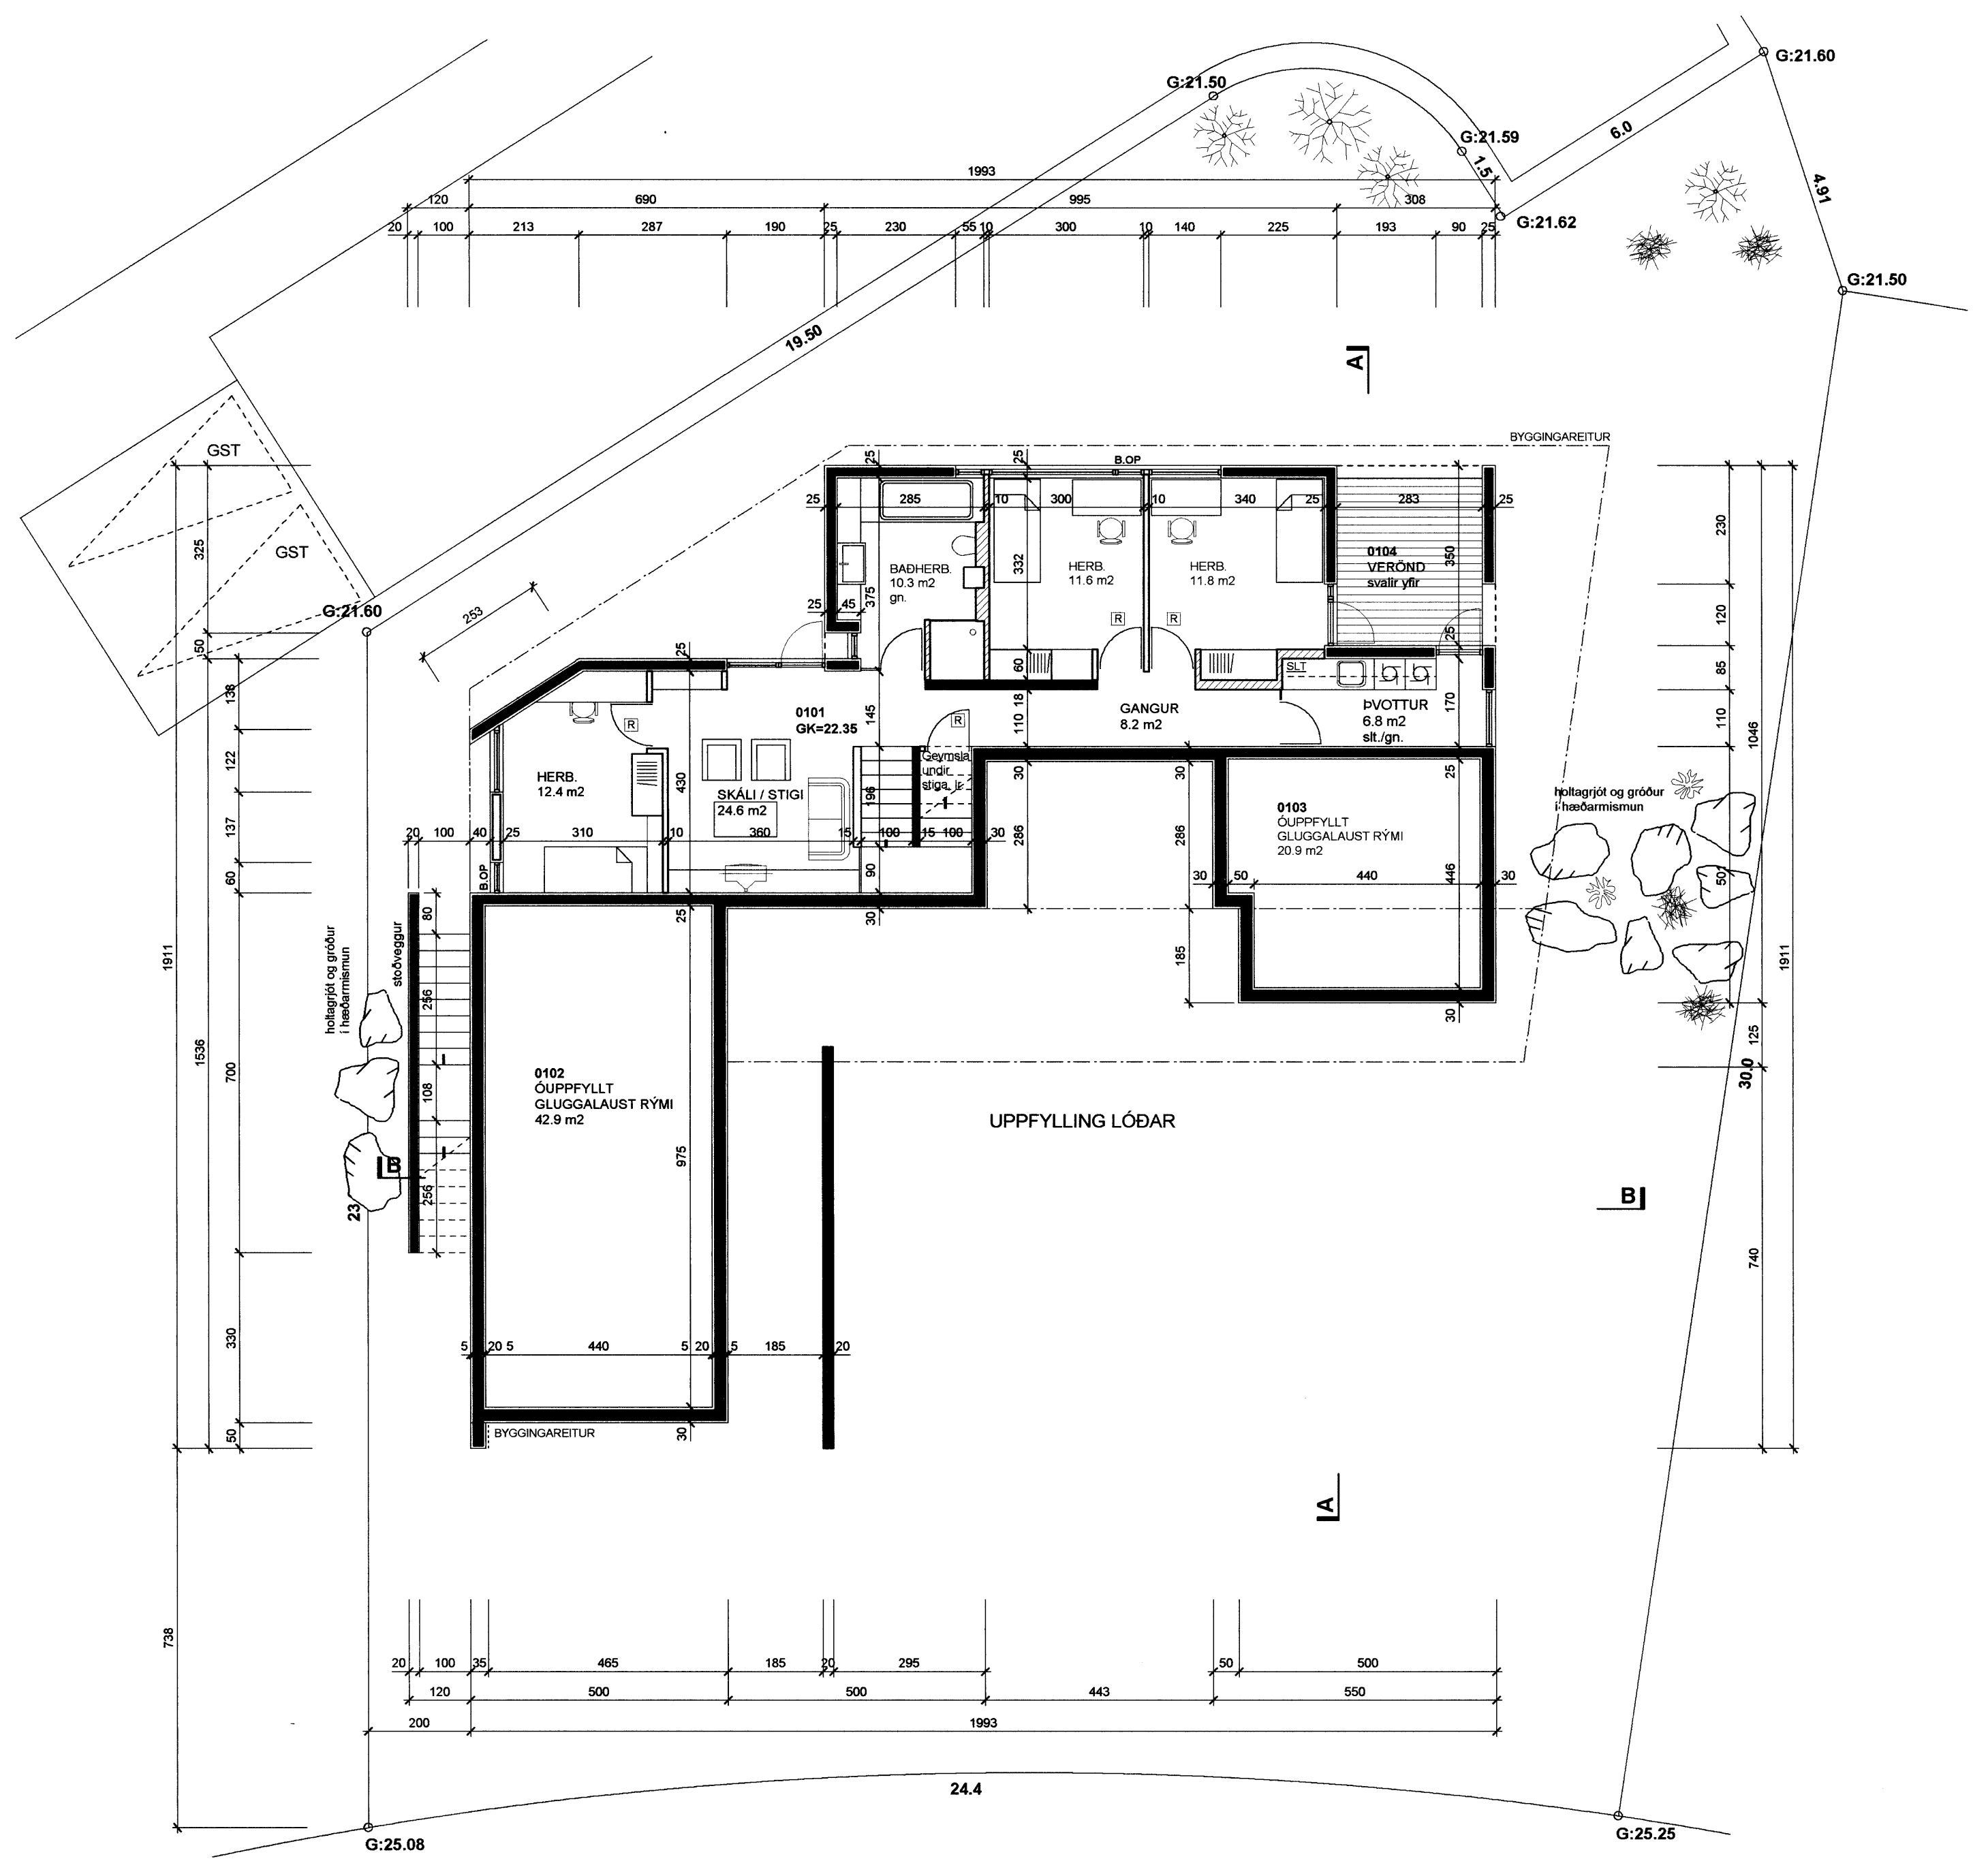

Samþykkt þann

16 FEB. 2006

Byggingafræðingur í Hafnarfirði
F.h. Kristján Þórarinnsson

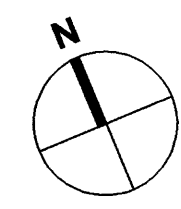

GRUNNMYND NEDRI HÆÐAR

Breytingar:
20.08.04 Skráningartafla lagfærð, rýmisnr. breytt.
05.02.06 Sorpgæymsla færð utanhúss. Skráningartafla lagfærð, rýmisnr. breytt.

FÍFUVELLIR 8 HAFNARFJÖRDUR

| | |
|-----------------------|-------------------------------|
| ADALUPPDRATTUR | 1.02 |
| Grunnmynd Neðri Hæðar | Dags. 20.07.04 M.kv: 1:100 |

Gunnar Páll Kristinsson arkitekt
RÝMA ARKITEKTAR Klapparsög 25, 101 Reykjavík kt. 280685-3679
sími: 552 9515 fax: 562 1685 gsm: 698 5665 netfang: gunnarpall@inter.is

Gunnlaugur Jónasson arkitekt
kt. 098462-2299