


Úr Gildi

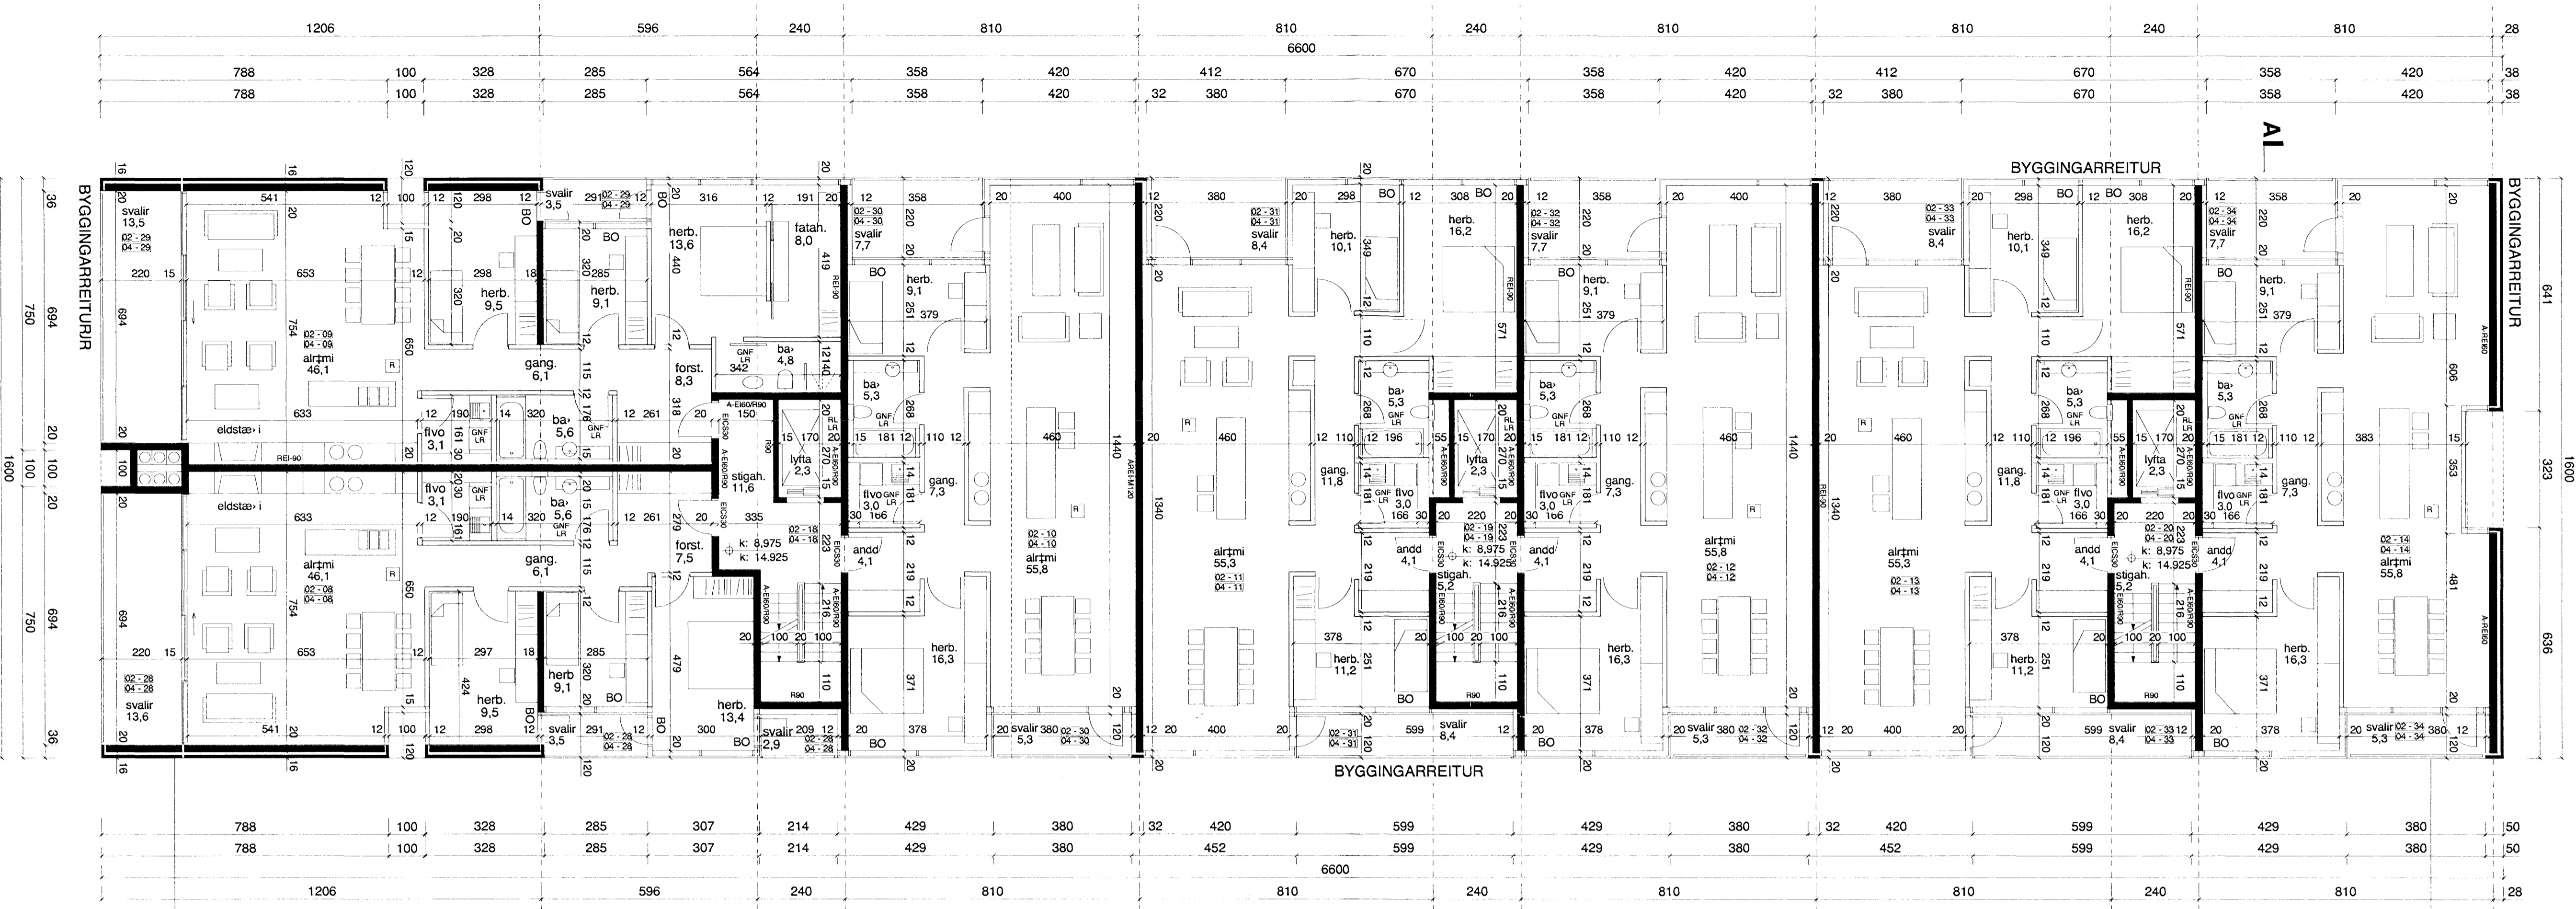


nor> urbakki 9 2.-4. hæ> 1:100



nor> urbakki 7 2.-4. hæ> 1:100

K	
J	
I	
H	
G	
F	
E	
D	
C	
B	210506
A	140306

BRUNAH., ÍBÚ-IR-SY-ST, NOR-URENÐI
INNA FYRIRKOMULAG ÍBÚ-A, MÁISETN.
DAGS

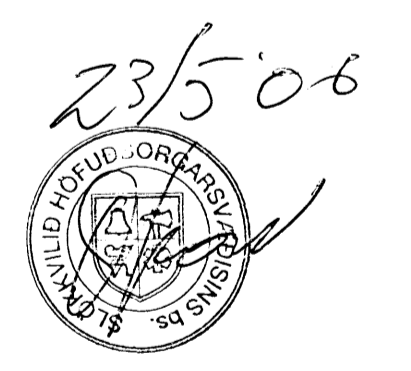

TEKNI. NR. NB 2.03-B

TEKNING: GRUNNMYND 2.3 OG 4. HÆ.
VERKJÖLUT: ALUPPDRÁTTUR

VERK. NR.: 06006
DAGS: 25.01.06
MKV.: 1:100

PK-ARKITEKTAR EHF.
LYNGHALS 4 REYKJAVÍK 110 KÍ. 680504-2880 SÍMI: 551 8050 FAX: 551 8077
NETFANG: palmar@pk.is

EYKT EHF.
LYNGHALSI 4 110 REYKJAVÍK SÍMI: 595 4400 FAX: 595 4499