


norðurbakki 9 5. hæð 1 :100

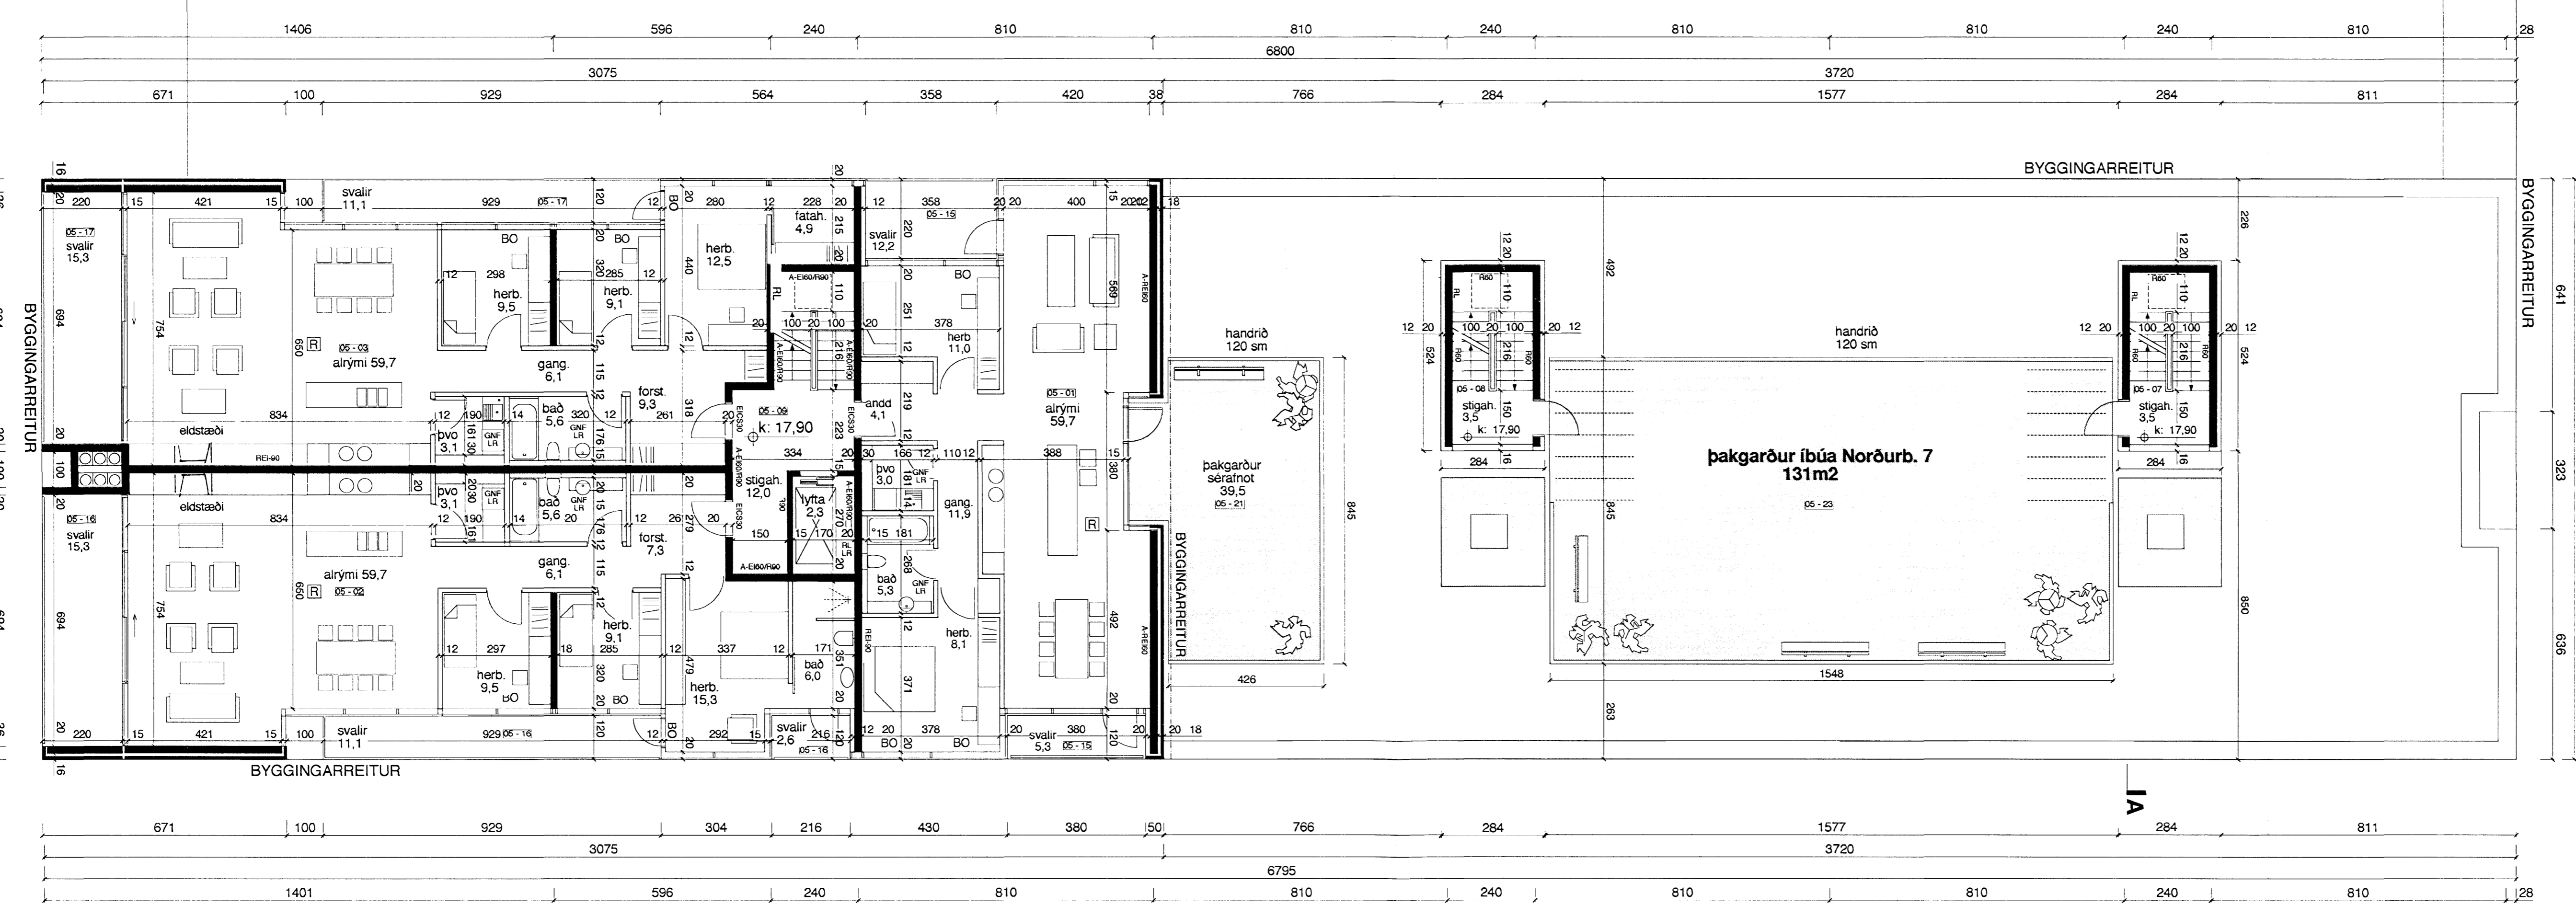


norðurbakki 7 5. hæð 1 :100

Úr Gildi

	K
	J
	I
	H
	G
	F
	E
	D
	C
	B
	A

brunah., haus, íbúðir sybstr, pak 31 03 06 B
innra fyrirkomulag íbúða, másetn., o. fl. 14 03 06 A
DAGS: DAGS:

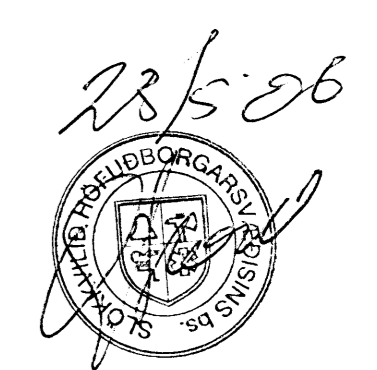

norðurbakki 7-9

TEKNI. NR. NB 2.05-B

TEKNIUNG: GRUNNMYND 5. HÆÐ
VERK NR.: 06006
DAGS: 25.01.06
MKV.: 1 : 100

Fálmur Kristmundsson arkitekt 0604556296

PK-ARKITEKTAR EHF.
LYNGHALSI 4 REYKJAVÍK 110 KÍ 680504-2880 SÍMI 551 8250 FAX: 551 8077
NETFANG: palm@pk.is

EYKT EHF
LYNGHALSI 4 110 REYKJAVÍK SÍMI 595 4400 FAX: 595 4499

