




AUSTUR

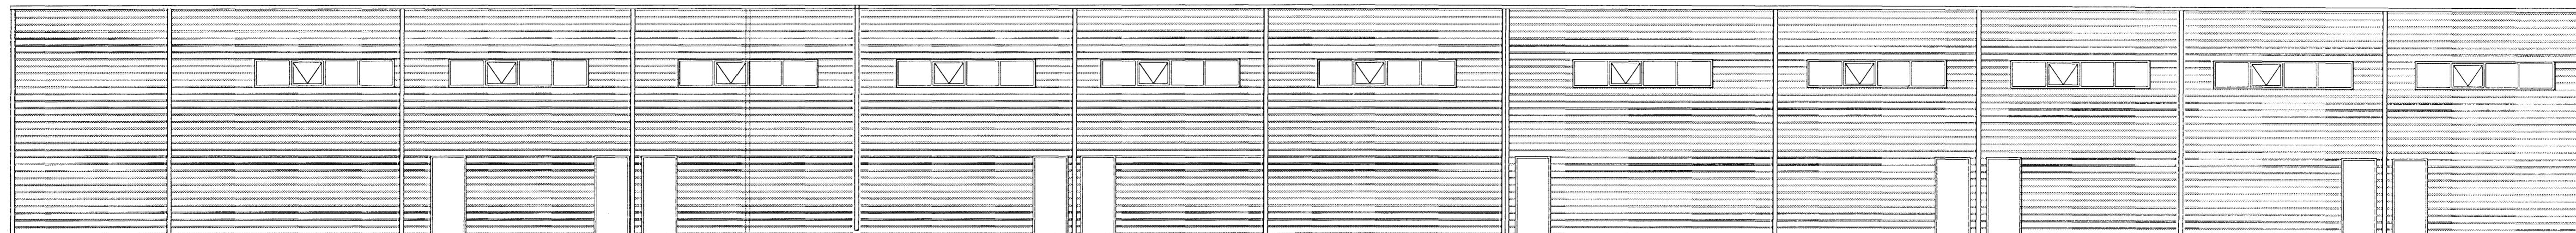


NORÐUR

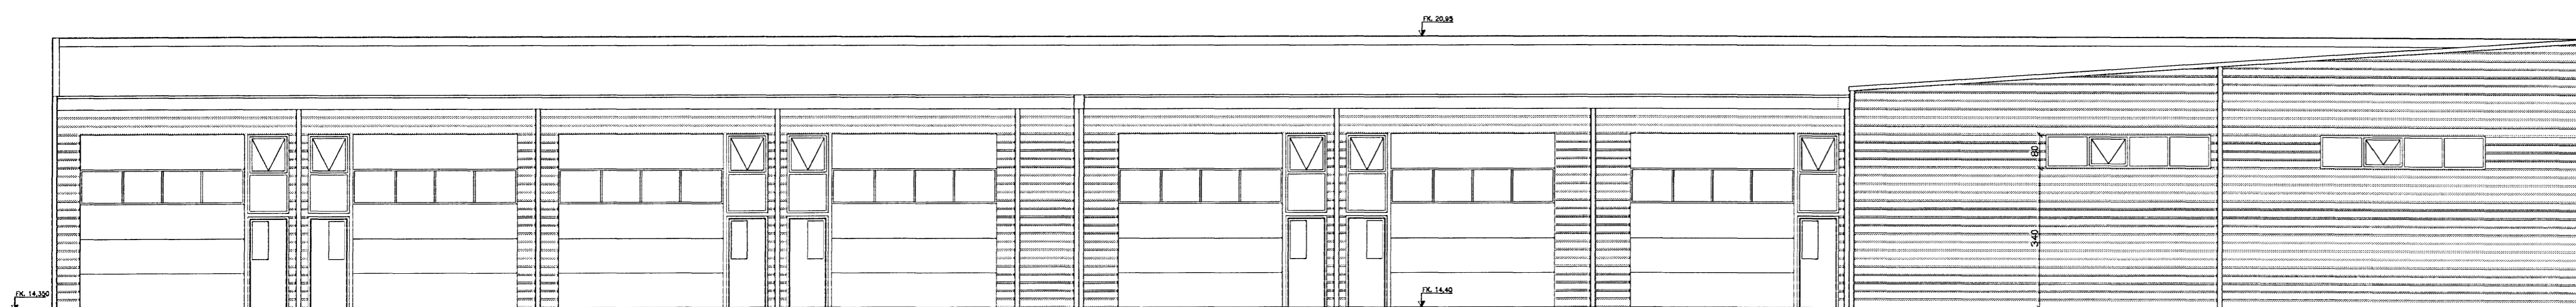

SUÐUR

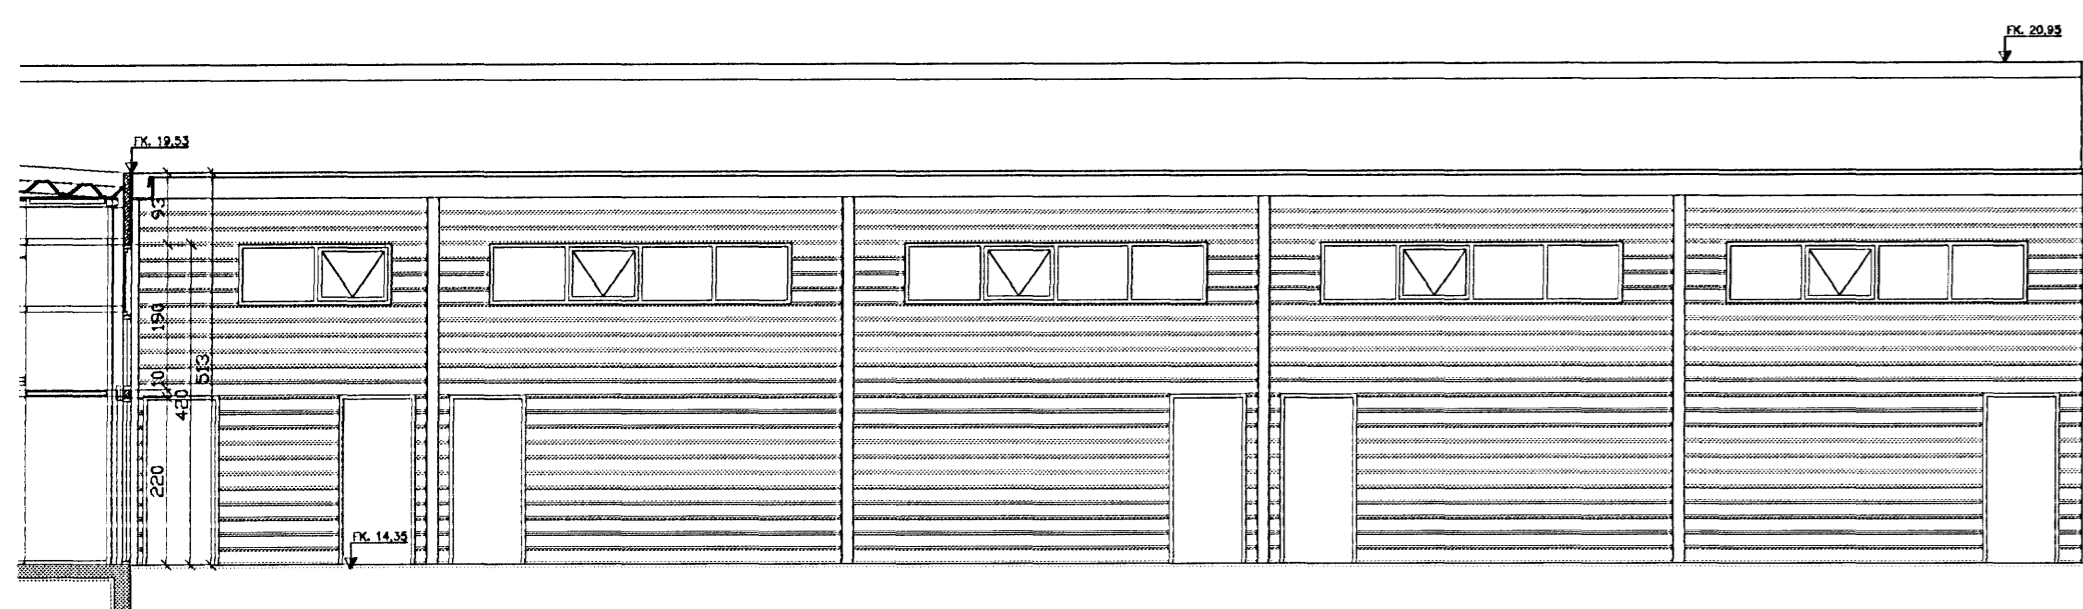

VESTUR

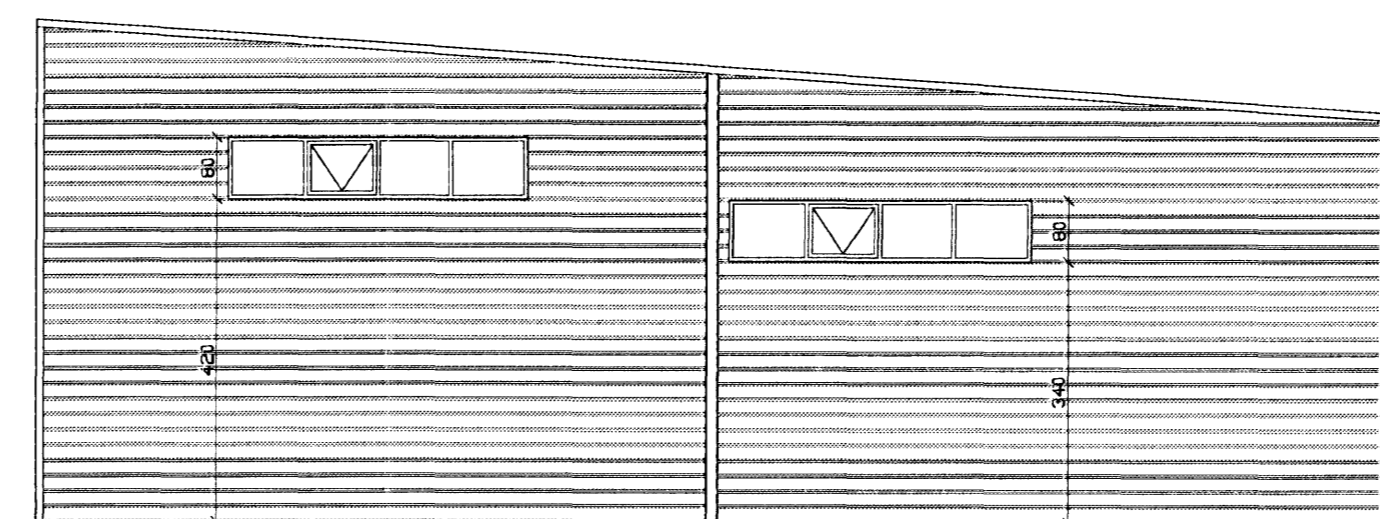

VESTUR

ÚTG. DAGS. BREYTINGAR

VERK 000		Miðvangi 41, 220 Hafnarfjörður
BL. NR. 1 AF 1	MÓHELLA 2	
KVARDI 1:100	BREYTING -	GEYMSLUHÚSNÆÐI
TEIKN. 20.301	ÚTLIT	
Dag: 05.04.2006	Undirskrift: <i>[Signature]</i>	Viðfar: Harðisson
St: 620801-2320	Samskipti: Kristófer Magnússon	Kr-061059-7179