
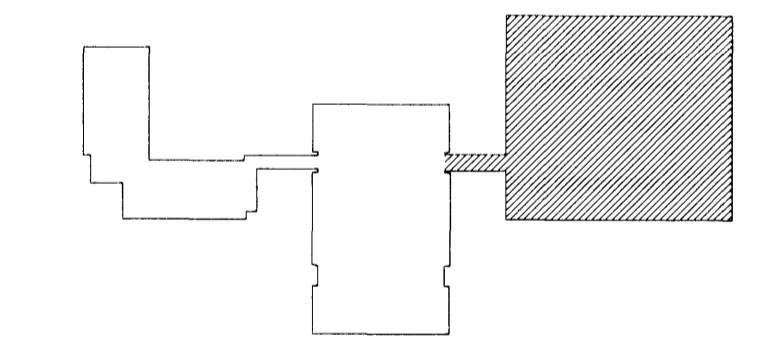


Samþykkt þann
 14.04.2005
 Bygginguformannafélagið
 Páll Kristjánsson

AKP

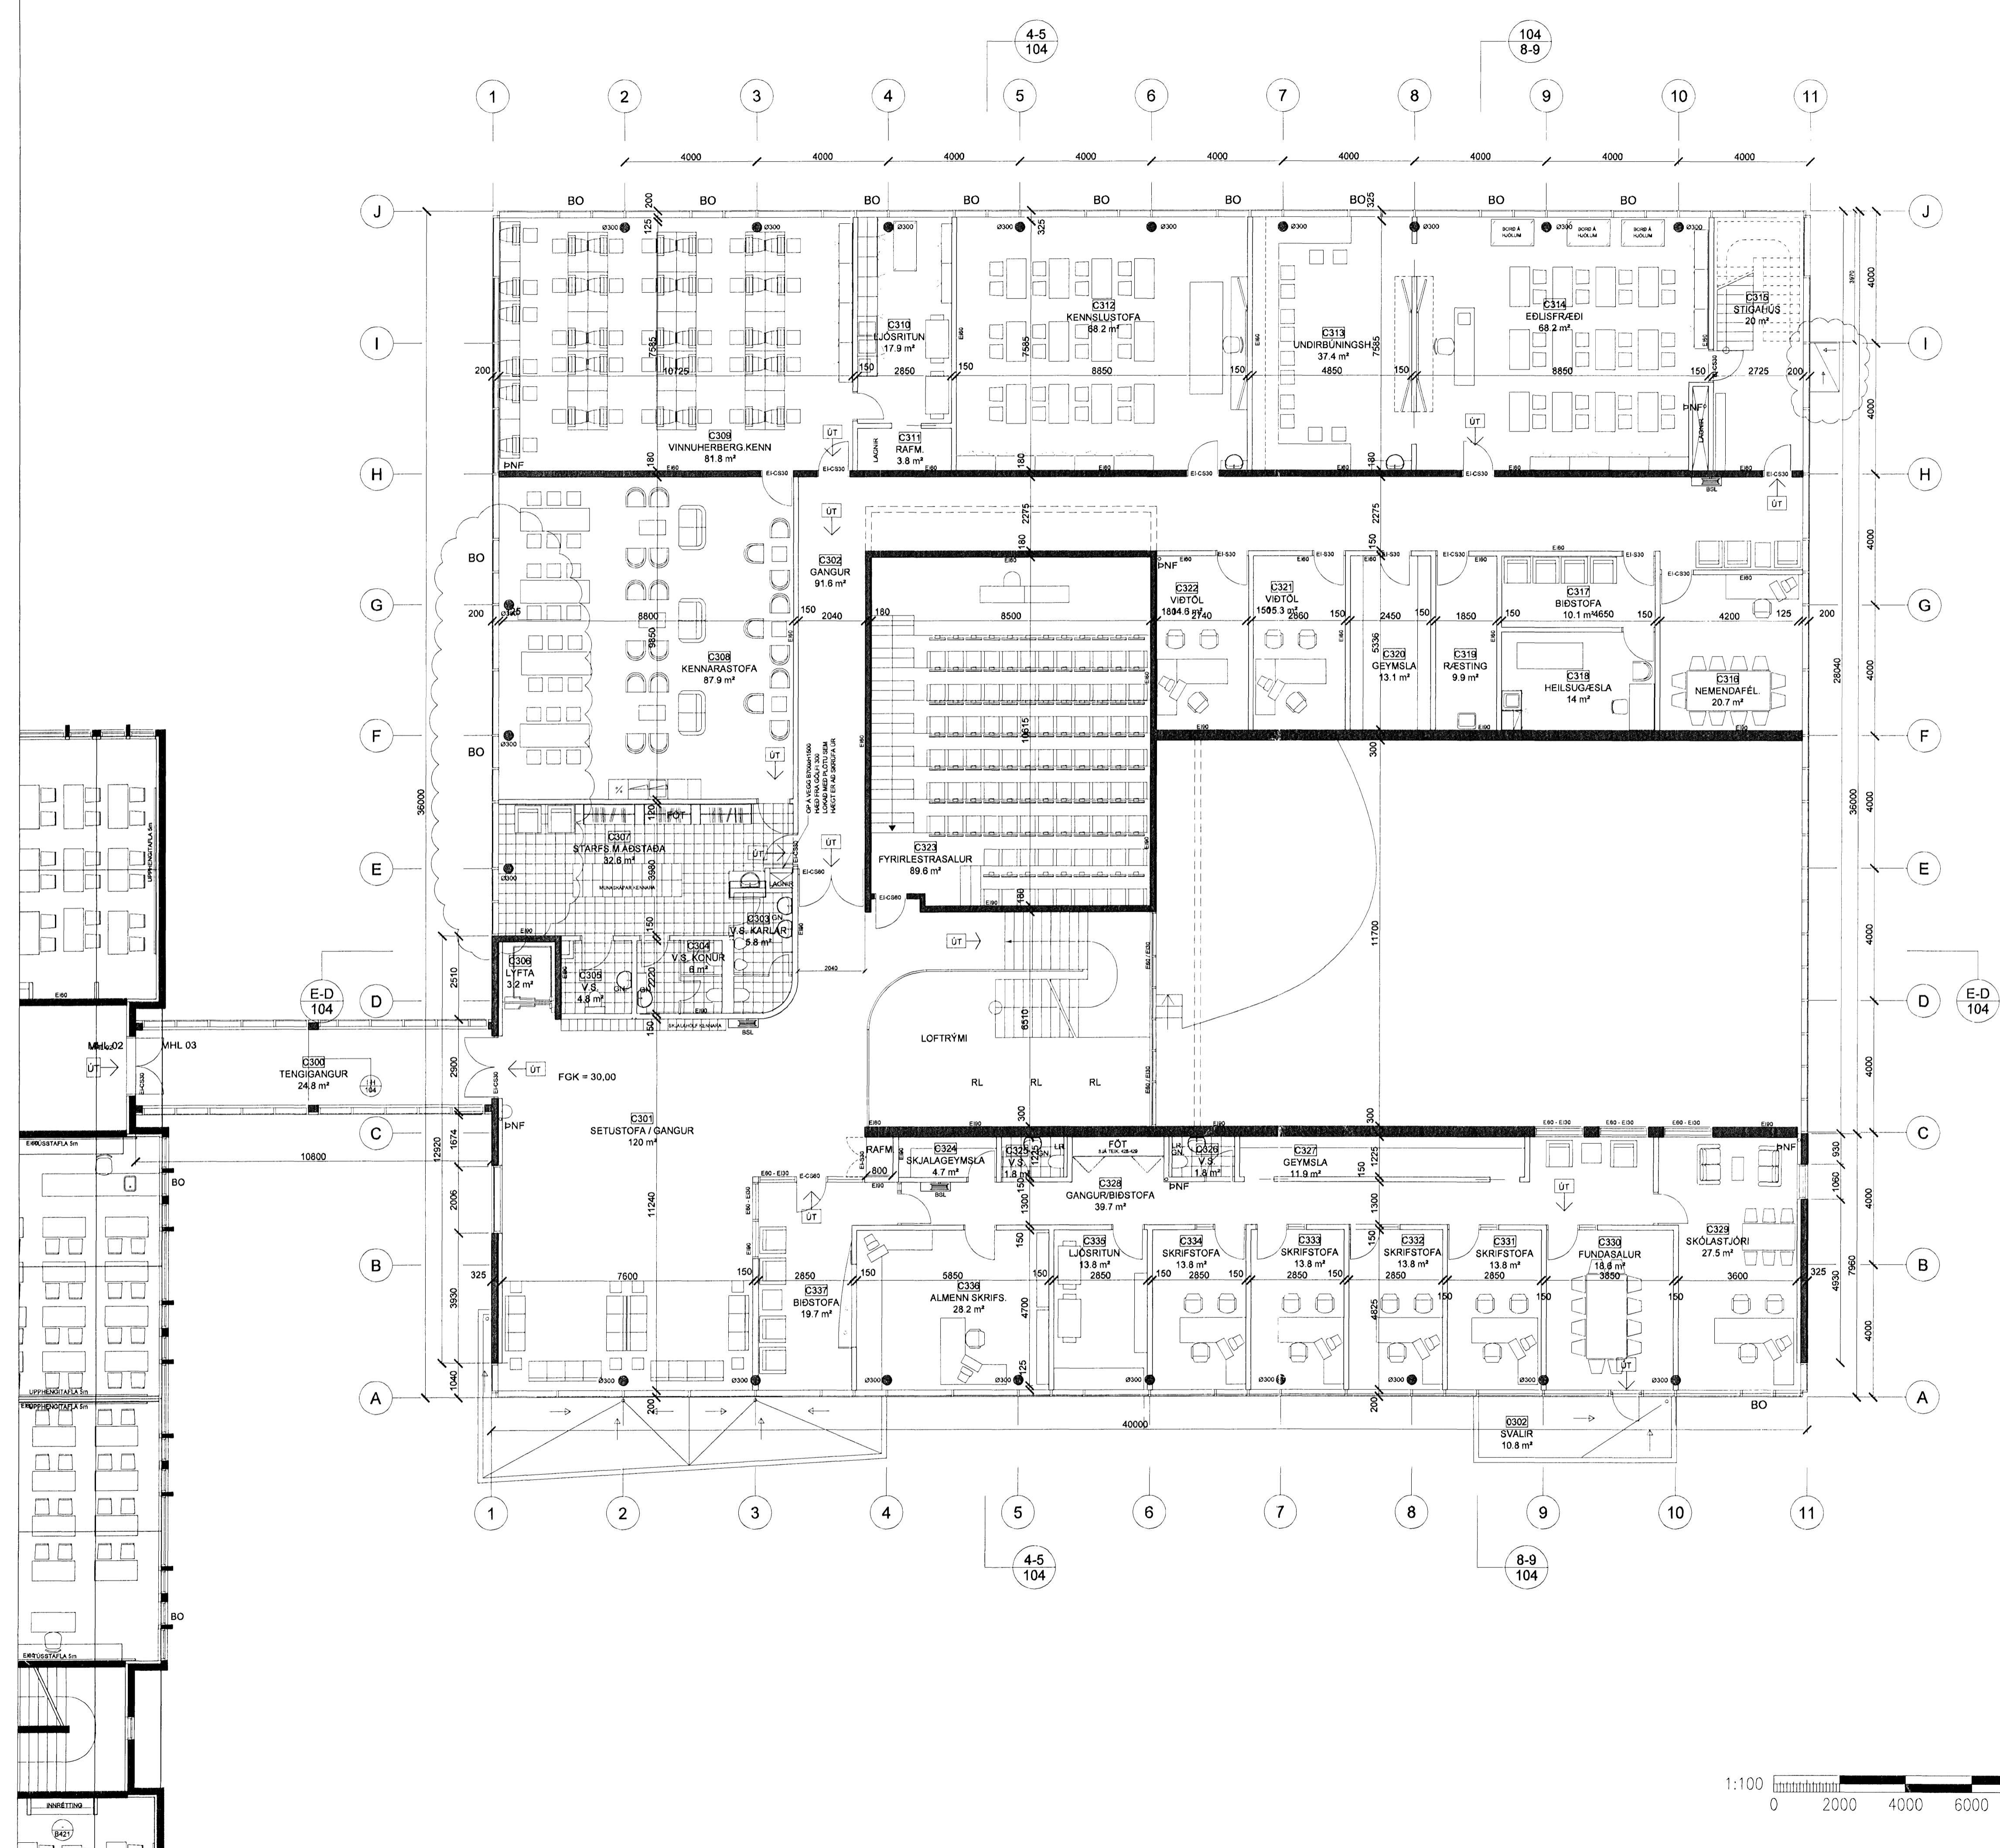

DAGSETNING	BREYTING	SAMÞYKKT
17.08.2006	A	GLUGGAR, BJÖRGUNARÖP
	B	
	C	
	D	

STAÐUR:
BREKKUGATA 19
HAFNARFJÖRDUR

VERK:
FLENSBORGARSKÓLI
BYGGING C, MHL. 03

TEIKNING:
 GRUNNMÝND 3. HÆÐ

VERKNR:	MÆLIKVARÐI:	TEIKNR.:
171C	1:100	C103
	TEIKNAD:	
	14.04.2005 FSK & EYS	

ARKITEKTASTOFAN ehf. 
 Ormar Þór Guðmundsson og Örnólfur Hall
 Sólún 1 IS-105 Reykjavík Sími 562 6833 Fax 562 6835
 arkitektastofan@arkitektastofan.is www.arkitektastofan.is

