




26 SNID
201 1:20

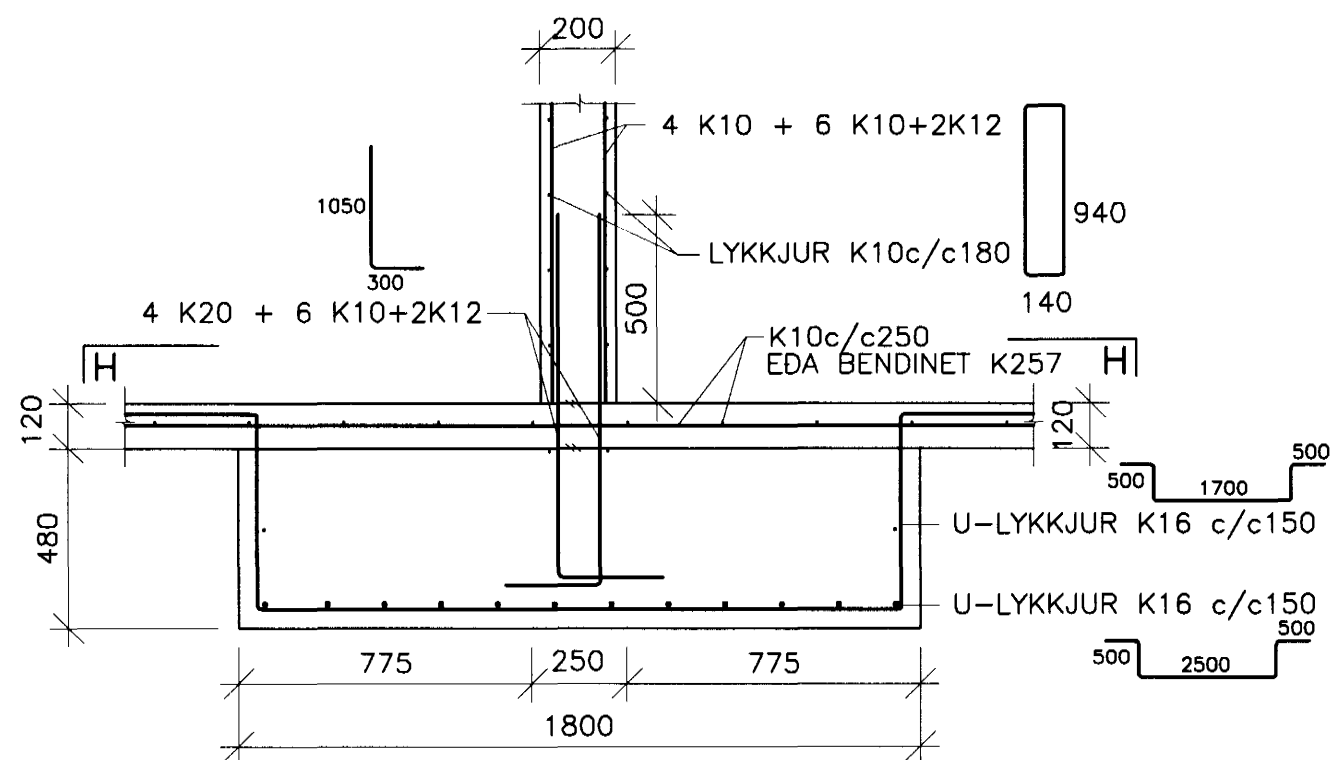


27 SNID
201 1:20

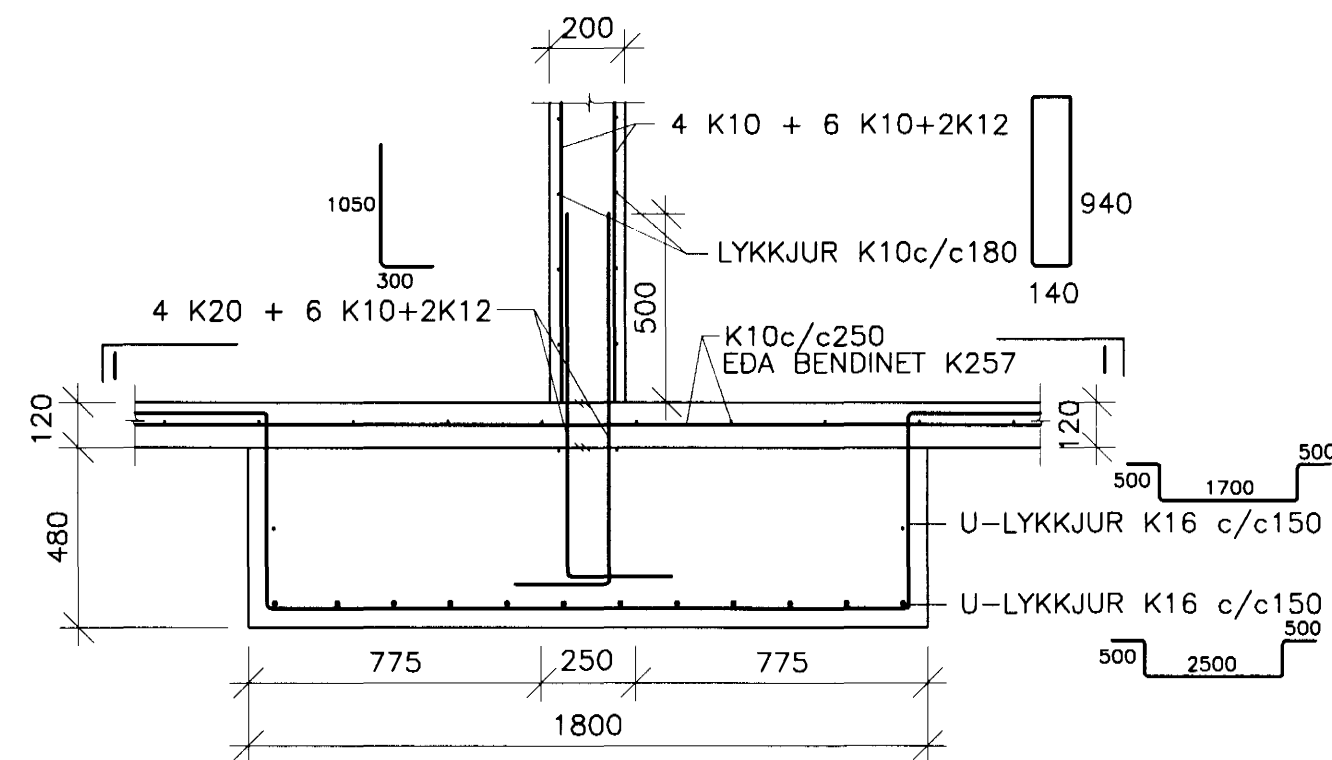


28 SNID
201 1:20

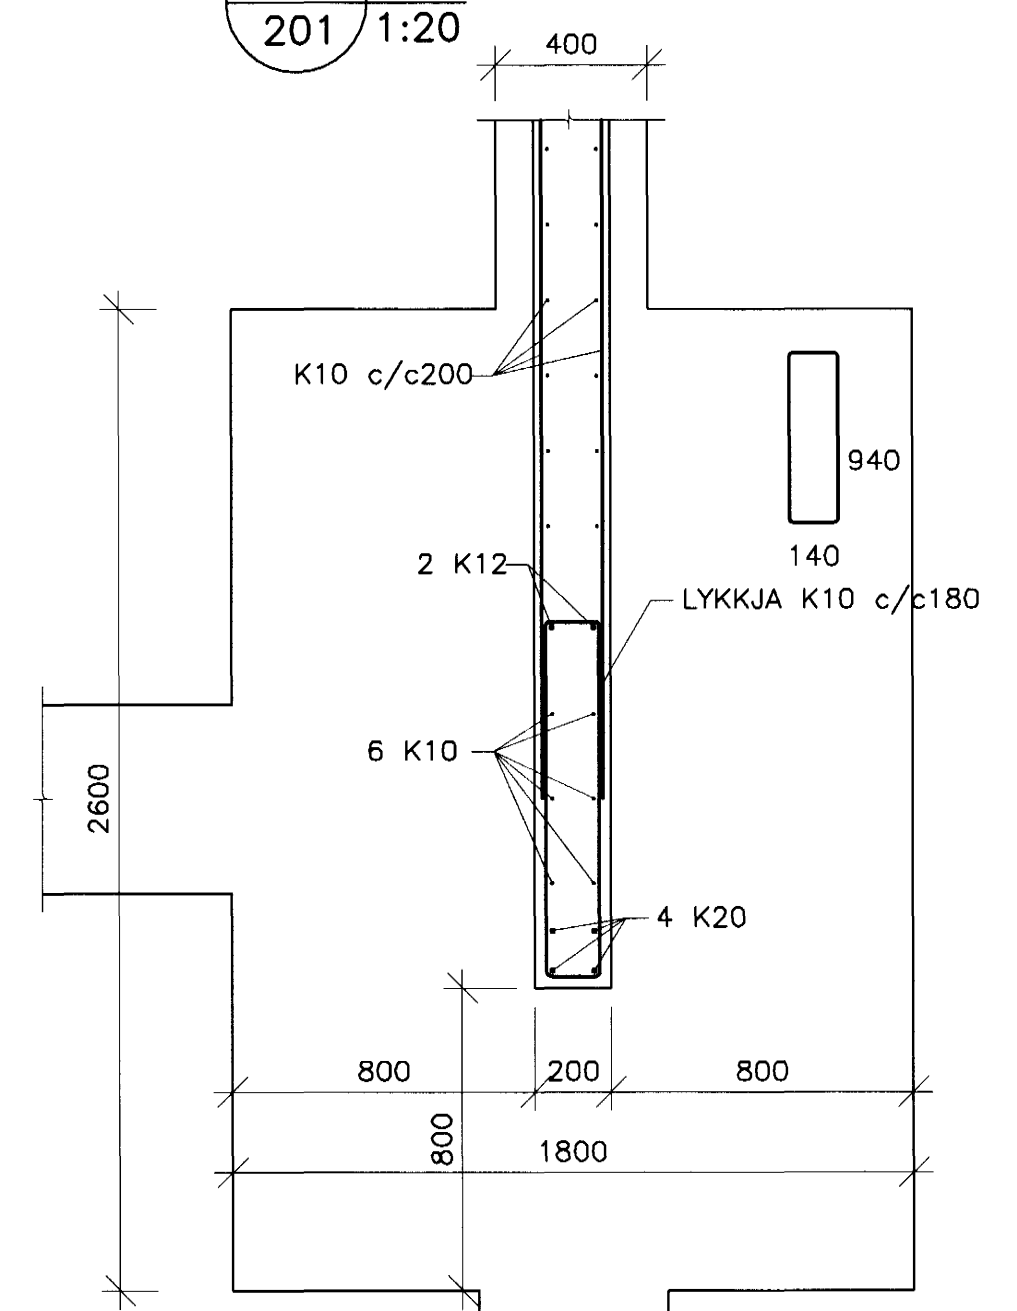


SNID G-G

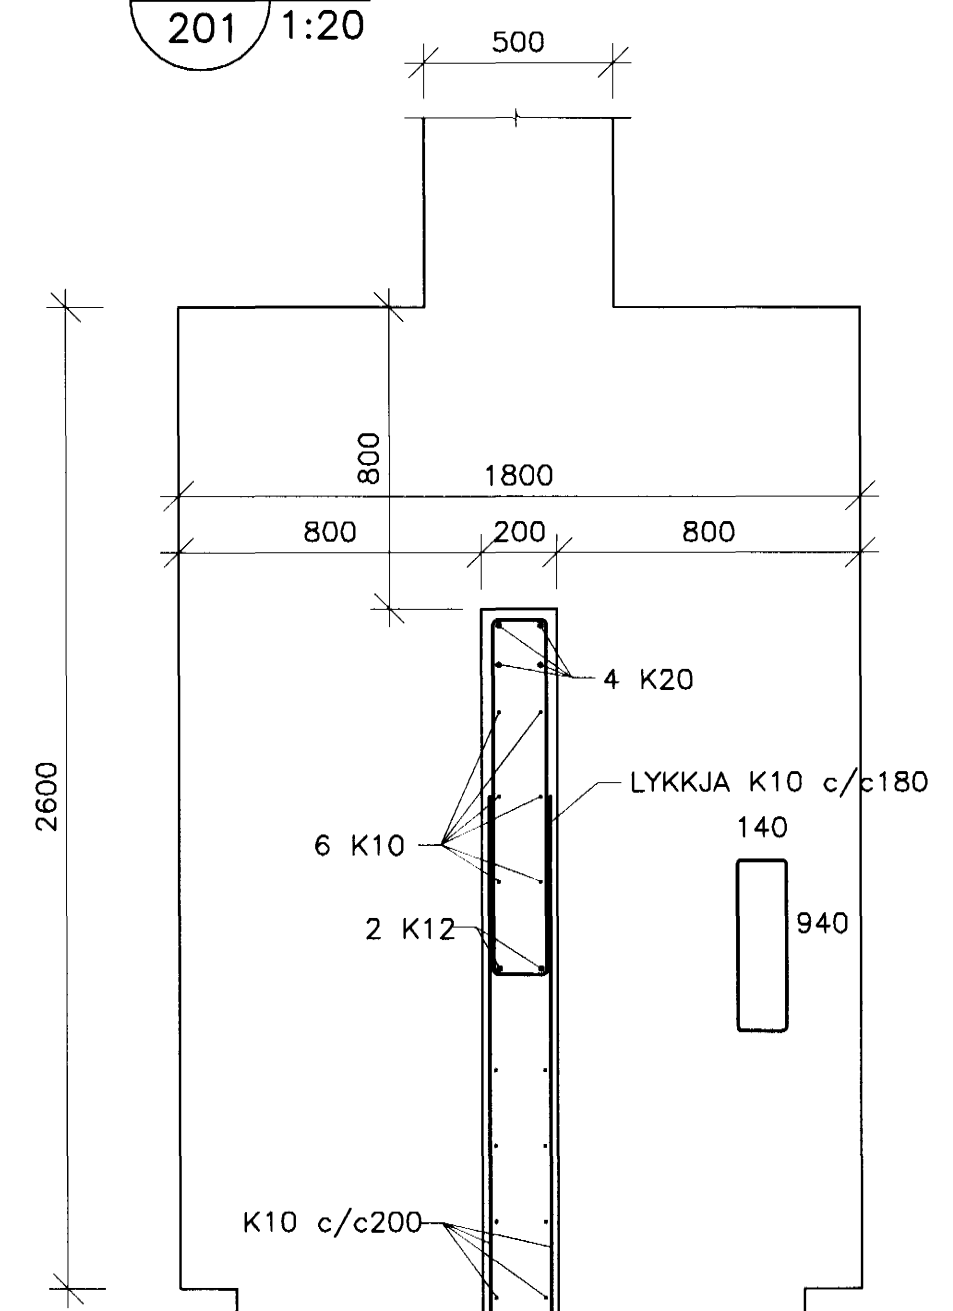


SNID H-H

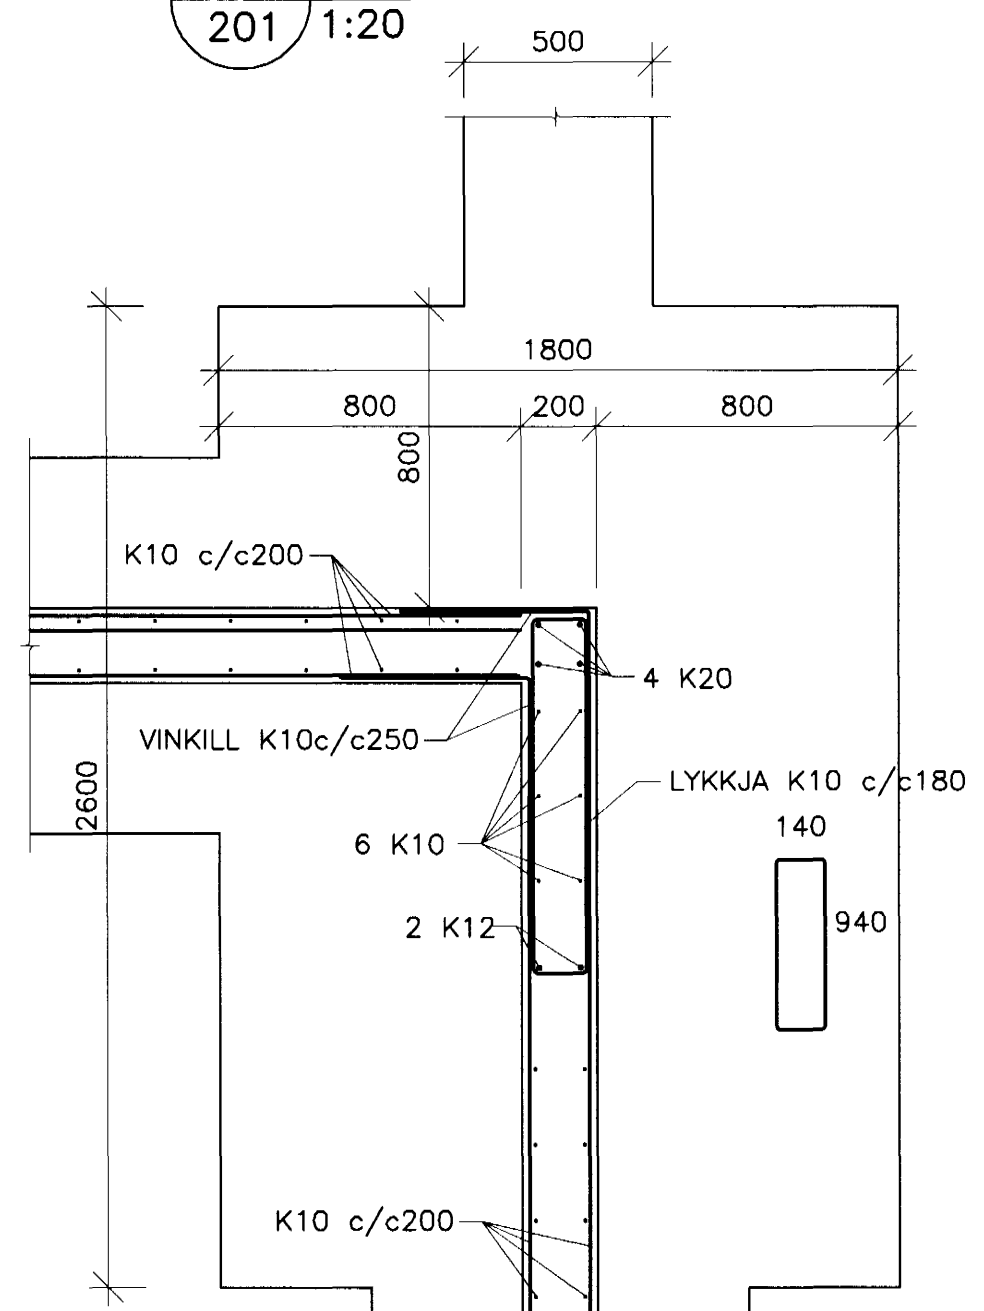

SNID I-I

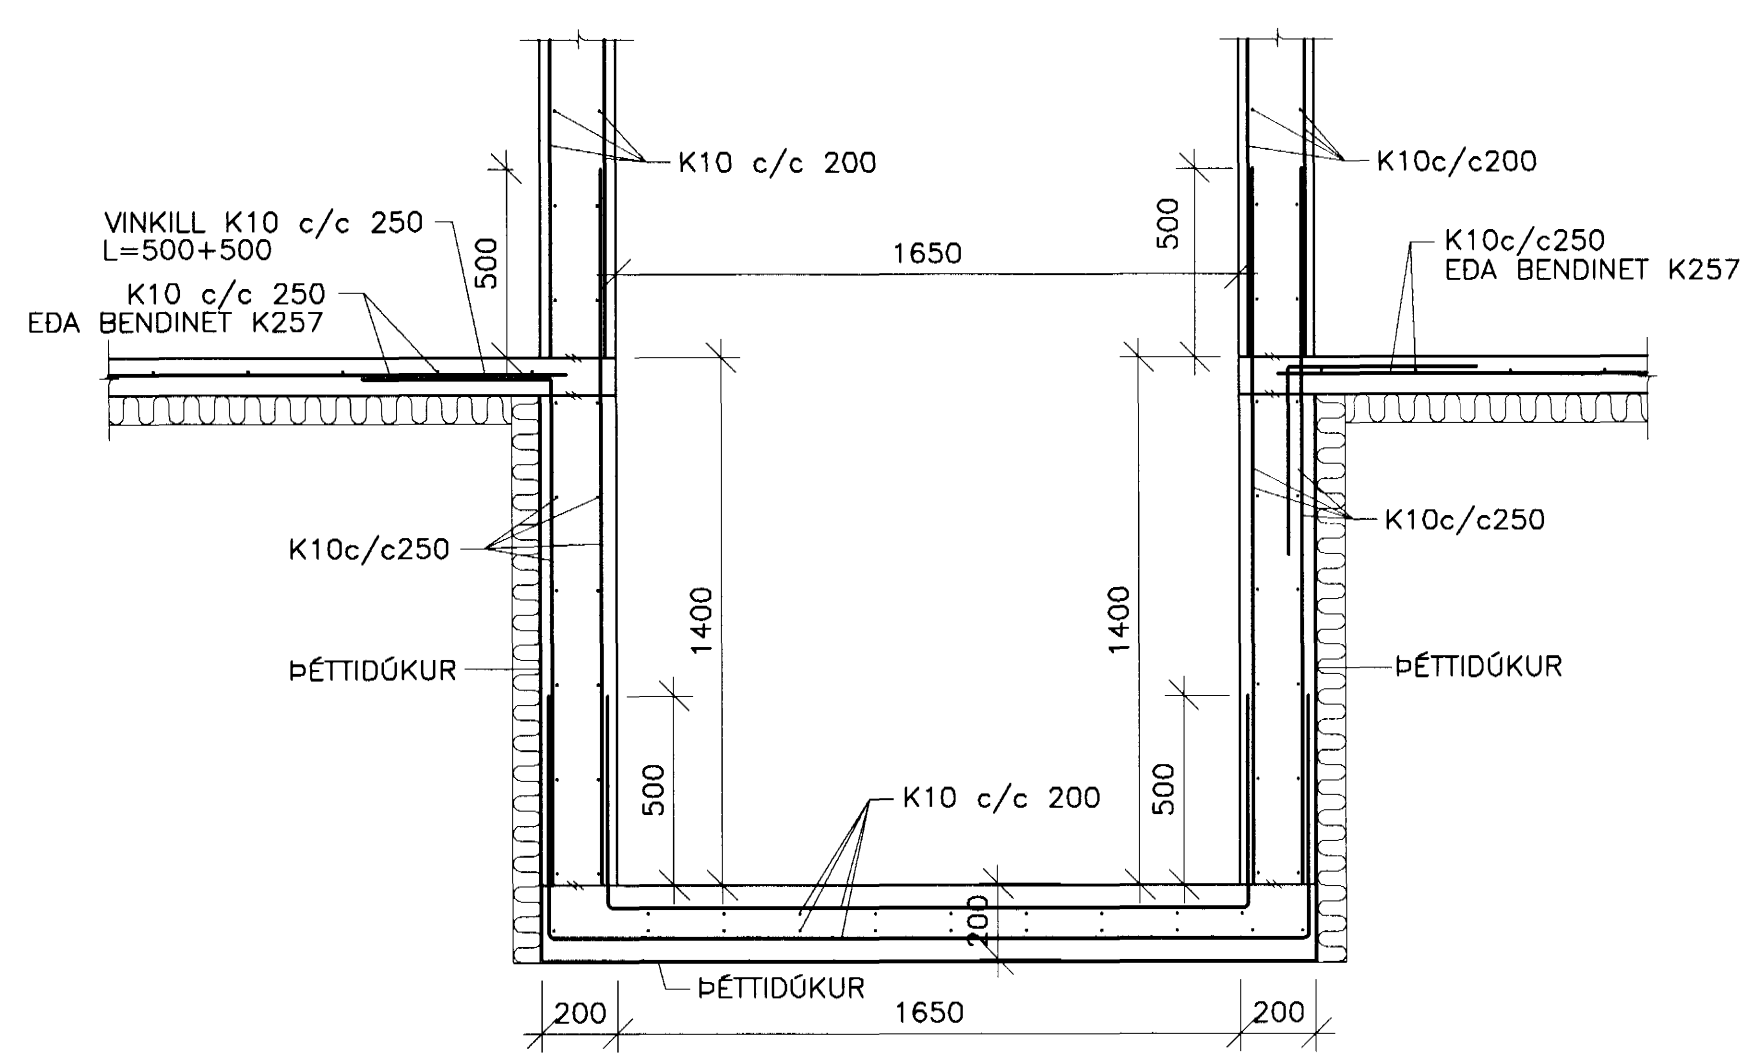


30 SNID
201 1:20

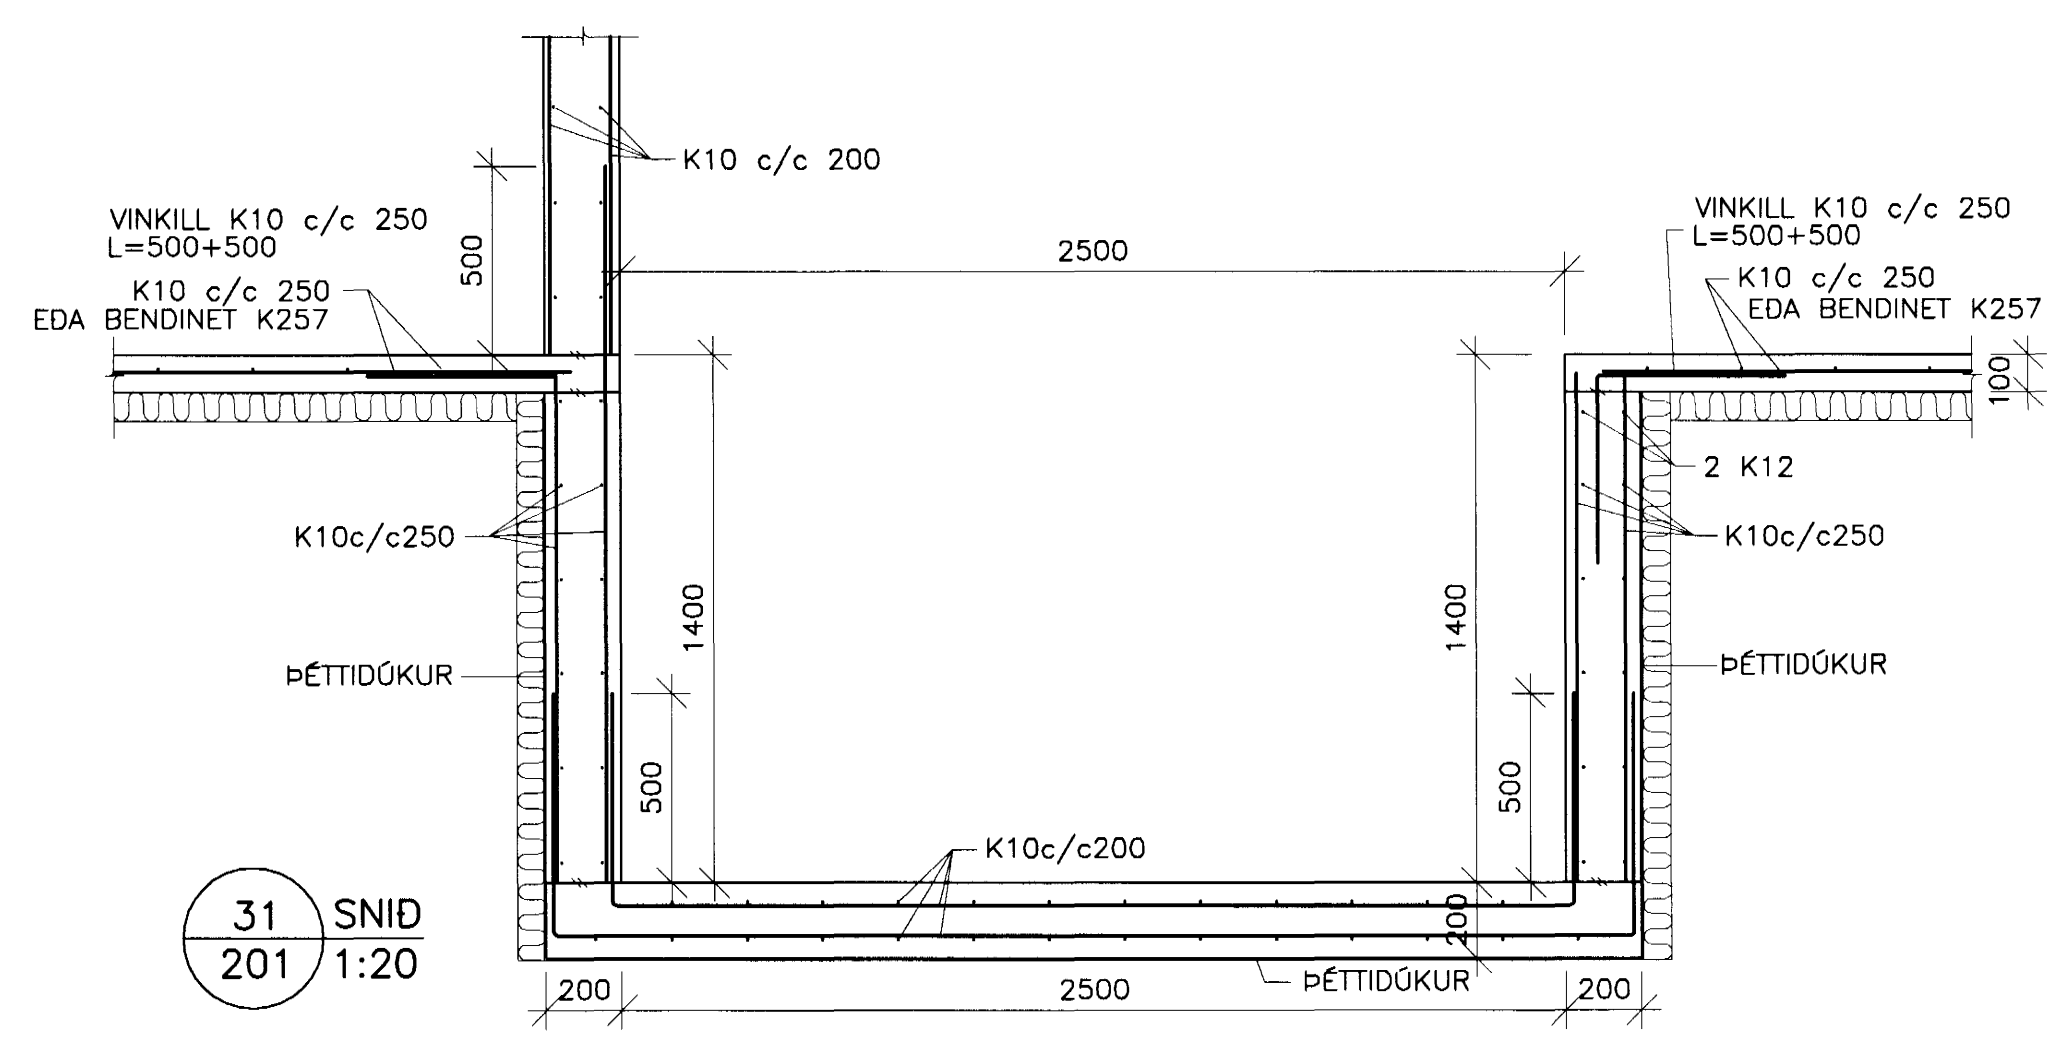

31 SNID
201 1:20

DAGS.	NR.	BREYTINGAR	SAMR.

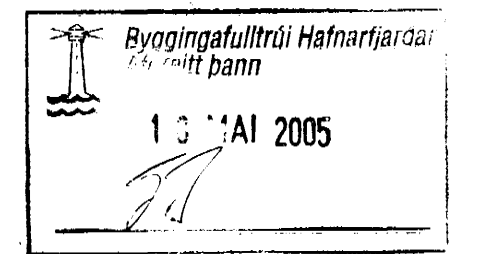

SKÝRINGAR SJÁ TEKNINGU 200

VERKFRÉÐIÞJÓNUSTAN EHF		FRUMTÖGAFI	
SKYRSLA	05.01	FRUMTÖGAFI	205
SKYRSLA	17.05.05	FRUMTÖGAFI	201
SKYRSLA	201	FRUMTÖGAFI	1:20
SKYRSLA	Jón Guðmundsson 280255-4329	FRUMTÖGAFI	1:20
SKYRSLA		FRUMTÖGAFI	205