



GRUNNMYND 1:50

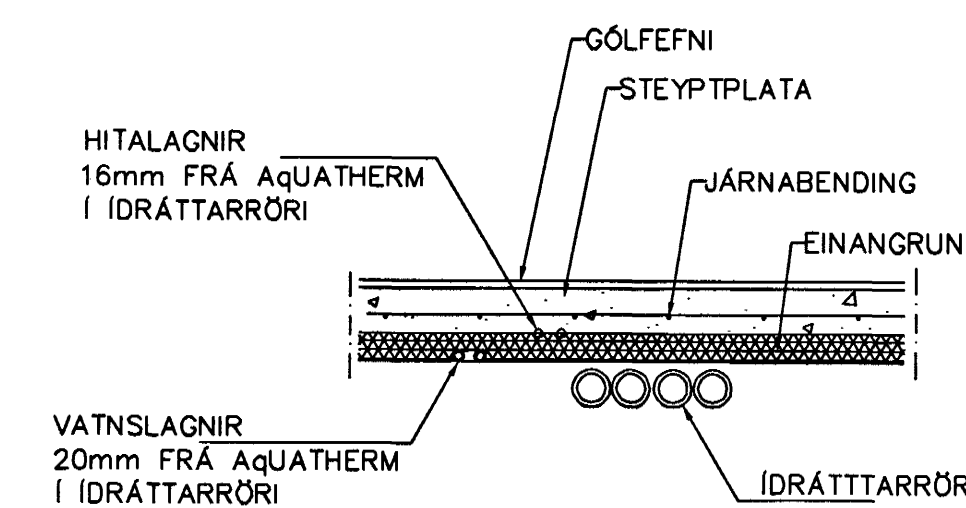

LAGNIR, SNID, 1:20

Br.	Dags.	Eðli breytinga	Sign
DREKAVELLIR 16 HAFNARFIRÐI			
 FÆÐULAGNIR FYRIR HITAVATNSLAGNIR 18. MAI 2005			
MKV. 1:50 1:20			
DAGS. APRÍL. 2005			
VERK NR. 2507			
TEIKN. NR. 2-02			
HANNAÐ SIG. ÞORLEIFSS. KT. 241148-3009			
TEIKNAD G.H.			
YEIRFARID			
TEKNIÞJÓNUSTA SIGURÐAR ÞORLEIFSSONAR ehf STRANDGÖTU 11 220 HAFNARFIRÐI Sími 555-4255 FAX 565-2875 E-mail taekniþjonususta@islandia.is kt: 440693-2539			