


SNI? / I LÖGN

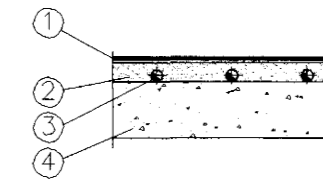

- ① GÓLFEFNI (?UNNT TEPPI, PARKET E?A FLISAR)
- ② 50-60 mm I LÖGN
- ③ 18 mm PEX LAGNIR
- ④ JÁRNBENT BOTNPLATA

OFNATAFLA  $\Delta t = 40^\circ$

RÝMI	Nr. ofns	Útreiknuð orkupörf	Mesta ofnhæð	Mesta ofnlengd	ofn þykkt	Valinn ofn alkost	Lokar
bílskúr	101	2.364 W	700 mm	1.600 mm	(22)		Bakrás
þvottur	102	193 W	1.200 mm	600 mm	Hkl. ofn		bakrás
anddyri	103	1.240 W	600 mm	1.000 mm	(22)		Bakrás
herb.1	104	725 W	600 mm	800 mm	(21)		Framrás
105	635 W	600 mm	700 mm	(21)		Framrás	
alrými	106	1.429 W	600 mm	1.000 mm	(22)		Framrás
Stofa/borðst.	107	1.335 W	300 mm	1.200 mm	(33)		Framrás
108	1.780 W	300 mm	1.600 mm	(33)		Framrás	
109	1.335 W	300 mm	1.200 mm	(33)		Framrás	
herb.2	110	1.048 W	600 mm	1.100 mm	(21)		Framrás
bað	111	468 W	1.200 mm	600 mm	Hkl. ofn		Bakrás
hjón	112	1.279 W	600 mm	700 mm	(33)		Framrás
113	532 W	600 mm	400 mm	(22)		Framrás	
herb.3	114	1.008 W	600 mm	1.200 mm	(21)		Framrás
Reiknuð varmapörf alls:		15.370 W					

Byggingafulltrú: Hafnarfjarðar  
Algreitt barn  
26 MAY 2005

**Helgi Kjartansson**  
Byggingatækni fræðingur MTFÍ  
kt. 030270-5419 s: 897-7623  
fax: 566-8423 netf: helgikj@mmedia.is

Verkefni  
Burknaveilir 15  
Ofnagrir  
Grunnmynd

Dags. 23.02.2003 Teikn. Nr. L-03 Mkv. Kvarði 1:50 Skrá  
Breyting A dags. 04.04.05 eðli breytingar Ólímar færast til og gölfr bætt við

Samræmt af aðalhönnuði  
Sambýkkir  
*Helgi Kjartansson*