


C:  
B:  
A: Byggingarefni plötu, hurð og aðkoma. 26.04.2005.  
BREYTINGAR: DAGS:

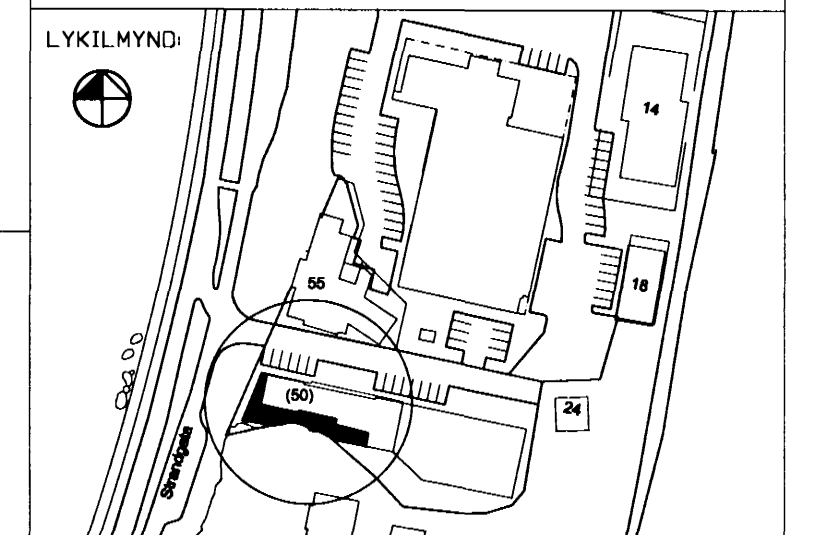

VERKKAUPI:  
FJÖRUKRÁIN ehf.  
VIKING HOTEL.  
Strandgötu 57.  
220 Hafnarfirði.



BYGGINGARHLUTI: HELLIR  
VERKTEIKNING  
GRUNNMÝNDIR 2 HÆÐAR.

VERKI: FJÖR-0408 TEIKNINGARNR: A-0202  
KVARDI: 1:100 TEIKNADI: PNM  
DAGSI: 14.02.2005. SKRÁ: A-0202.dwg

**ÚTI INNI**

**ARKITEKTAR**

ÞINGHOLTSSTRÆTI 27 101 REYKJAVÍK  
SÍMAR 5527000 & 5527001 FAX 5527001  
NETFANG: u@ulle  
VEFFANG: http://www.ulle

BALDUR D. SVAVARSSON ARKITEKTUR, FAI  
128357-8149  
JÓN ÞÓR ÞORVALDSSON ARKITEKTUR, FAI  
821256-7570

23 MAJ 2005

**A-0202** **A**