


SNID F-F
1:50

SNID F-F

C:
B:
A:
BREYTINGAR:
DAGS:

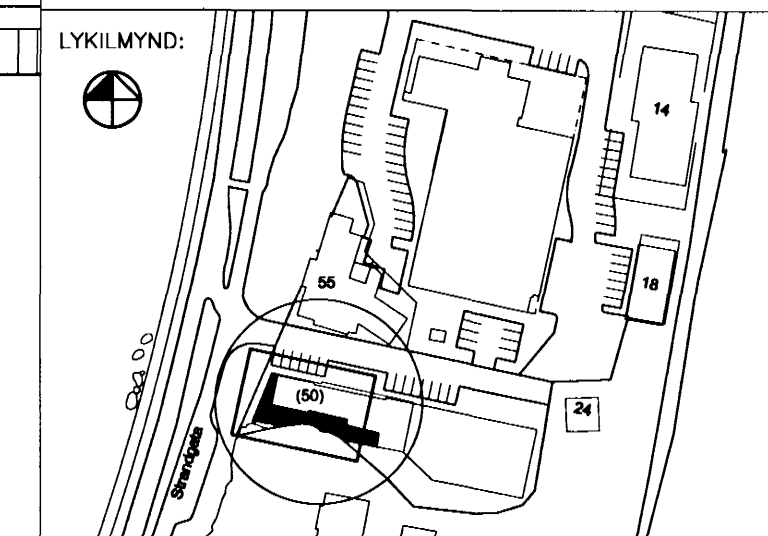

VERKKAUPI:

FJÖRUKRÁIN ehf.
VIKING HOTEL.
Strandgötu 50a.
220 Hafnarfirði.



BYGGINGARHLUTI: HELLIR

VERKTEIKNING
SNID F-F

VERK: FJÖR-0408 TEIKNINGANR: A-0211
KVARDI: 1:50 TEIKNAD: ÞMM
DAGS: 22.03.2005. SKRÁ: A-0211.dwg

ÚTI		INNI	
ARKITEKTAR			
ÞINGHOLTSSTRÆTI 27		101 REYKJAVÍK	
SÍMAR 5527660 & 5627660		FAX 5527661	
NETFANG: ul@ul.is		http://www.ul.is	
VEFFANG			
BALDUR Ó. SVAVARSSON		ARKITEKTAR FAI	
120357-5149		Daginn þinn	
JÓN ÞÓR ÞORVALDSSON		ARKITEKTAR FAI	
0212561-7579		23 MAI 2005	
A-0211			