


TILVISANIR:
ALMENNAR SKÝRINGAR SJÁ BL. NR. A-1

Handwritten note: Sjá bl. nr. A-1

BR. DAGS. BREYTING REKN. TEKN.

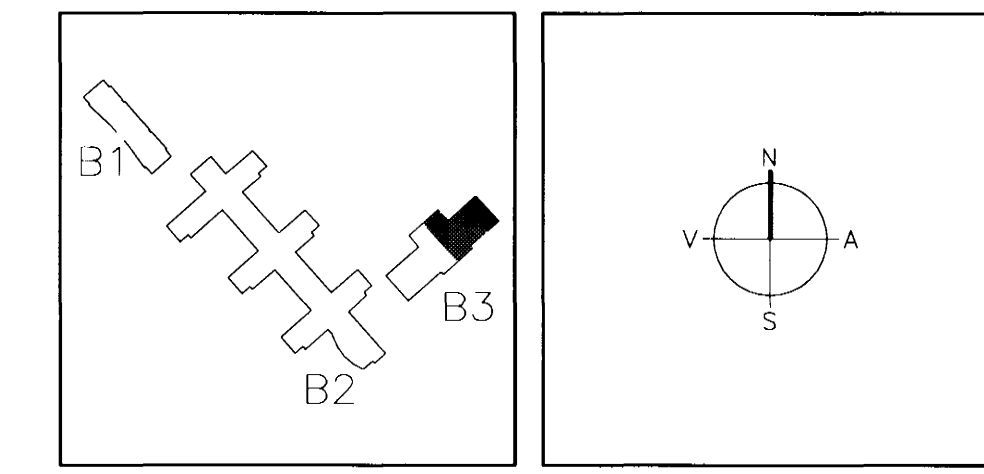

ARKITEKTAR
BERGSTADSTRÆTI 10, RVK,
sími: 551-1460, netfang: arkitekt@eshof.is

FINNUR BJÖRGVINSSON
HILMAR ÞÓR BJÖRNSSON
SIGRÍÐUR ÓLAFSDÓTTIR

LANDMÖTUN. EINAR E. SÆMUNDSEN
INGIBJÖRG KRISTJÁNSDÓTTIR
MARGRET SIGURDARDÓTTIR

23 MAI 2005

VSÓ RÁÐGJÖF
BYGGINGAULLTRÚR Hafnarjarða
Algrött þann

BYGGINGAULLTRÚR 20, 100 REYKJAVÍK, Sími 580-9000, Símanúmer 580-9010, Netfang vs@vs.is

SÓLVANGSVEGUR 4
LÆKJARKÓLI - ÍÞRÓTTAHÚSNÆÐI

ÞRIFA OG HITAKERFI
1. HÆÐ
RÖMMYND
OFNASKRÁ

HANNAÐ/TEKN. ÖG/PH
ATH. *Handwritten signature: Þorb. Kan.*
SAMÞYKKT *Handwritten signature: Þorb. Kan.*
HT 23.05.05 2513 10000-4535

KVAFRÍ 1:50 REYKJAVÍK 28.11.2004

VERKFR. TEKN. NR. BR.

00258 B3-L1-R-1

NR.	REKN. VARMATAP Watt	HÁMARKS-LENGD		VALDIR OFNAR				STÚTAR 10 mm
		HÆÐ mm	LENGD mm	A	B	C	D	
101	720	500	800					C - D
102	1260	700	800					C - D
104	3400	500	2800					A - D
105	1200	300	3000					A - D
106	1550	500	1200					A - D
107	540	500	600					C - D
108	500	500	800					C - D
109	500	500	800					A - B
110	370	500	600					A - B
111	370	500	600					C - D
112	500	500	800					C - D
113	370	500	600					C - D

NR.	REKN. VARMATAP Watt	HÁMARKS-LENGD		VALDIR OFNAR				STÚTAR 10 mm
		HÆÐ mm	LENGD mm	A	B	C	D	
201	2180	500	1800					C - B
202	2910	500	2400					A - D
203	880	500	1400					C - B
204	310	500	500					A - B
205	310	500	500					C - D
206	1510	500	2400					A - D
207	1200	500	1400					A - D
208	1200	500	1400					A - D
209	1200	500	1400					A - D
210	1200	300	3000					C - B