
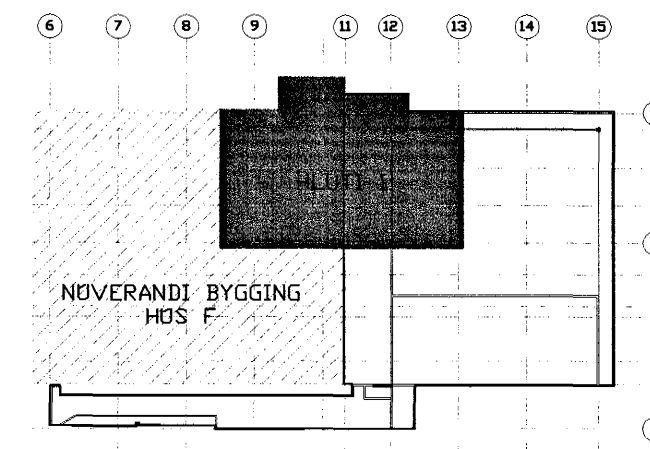


Grunnmynd - Samstæða AHU-07-01  
Mkv. 1:50

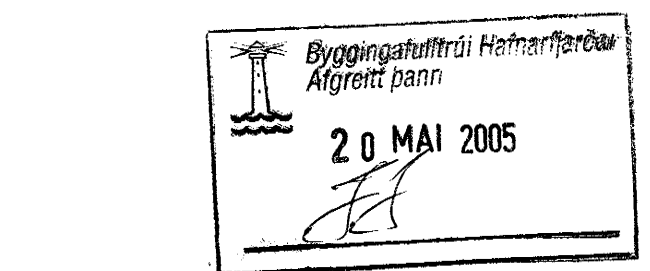

LYKILMYND

X	Xxx		
Nr.	Lýsing & breytingu		Daga
<b>actavis</b>			
Reykjavíkurgvegur 78, Hafnarfirði			
F-Verksmiðja - Stækun			
Lofræstikerfi			
Grunnmynd - 2.Hæð - Hluti I			
Teikning nr. IS1F-M06/07-02-211			
Daga:	12.04.2005	Kvarði: 1:50	Bl. A1
Skjalnúmer:	379-2H-Lofræstikerfi.dwg	Verk nr.:	379
		Hannað:	Sp/KRK
Hönnun- og ráðgjafarstofa /FRV Hamraborg 12, 200 Kópavogur, Ísland sími+354-564 5252 fax+354-564 5251 it@lagnotak.is http://www.lagnotak.is		Teiknað:	Sp/KRK
		Yfirfarð:	Sp
Samp.: <i>Jónk S. Jónsson</i>			
Kennitala: 300346-3409			