
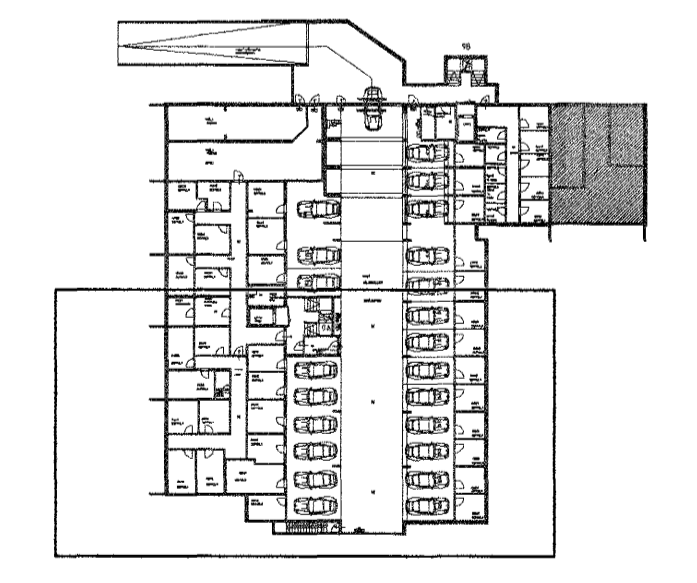


H  
G  
F  
E  
D  
C  
B  
A

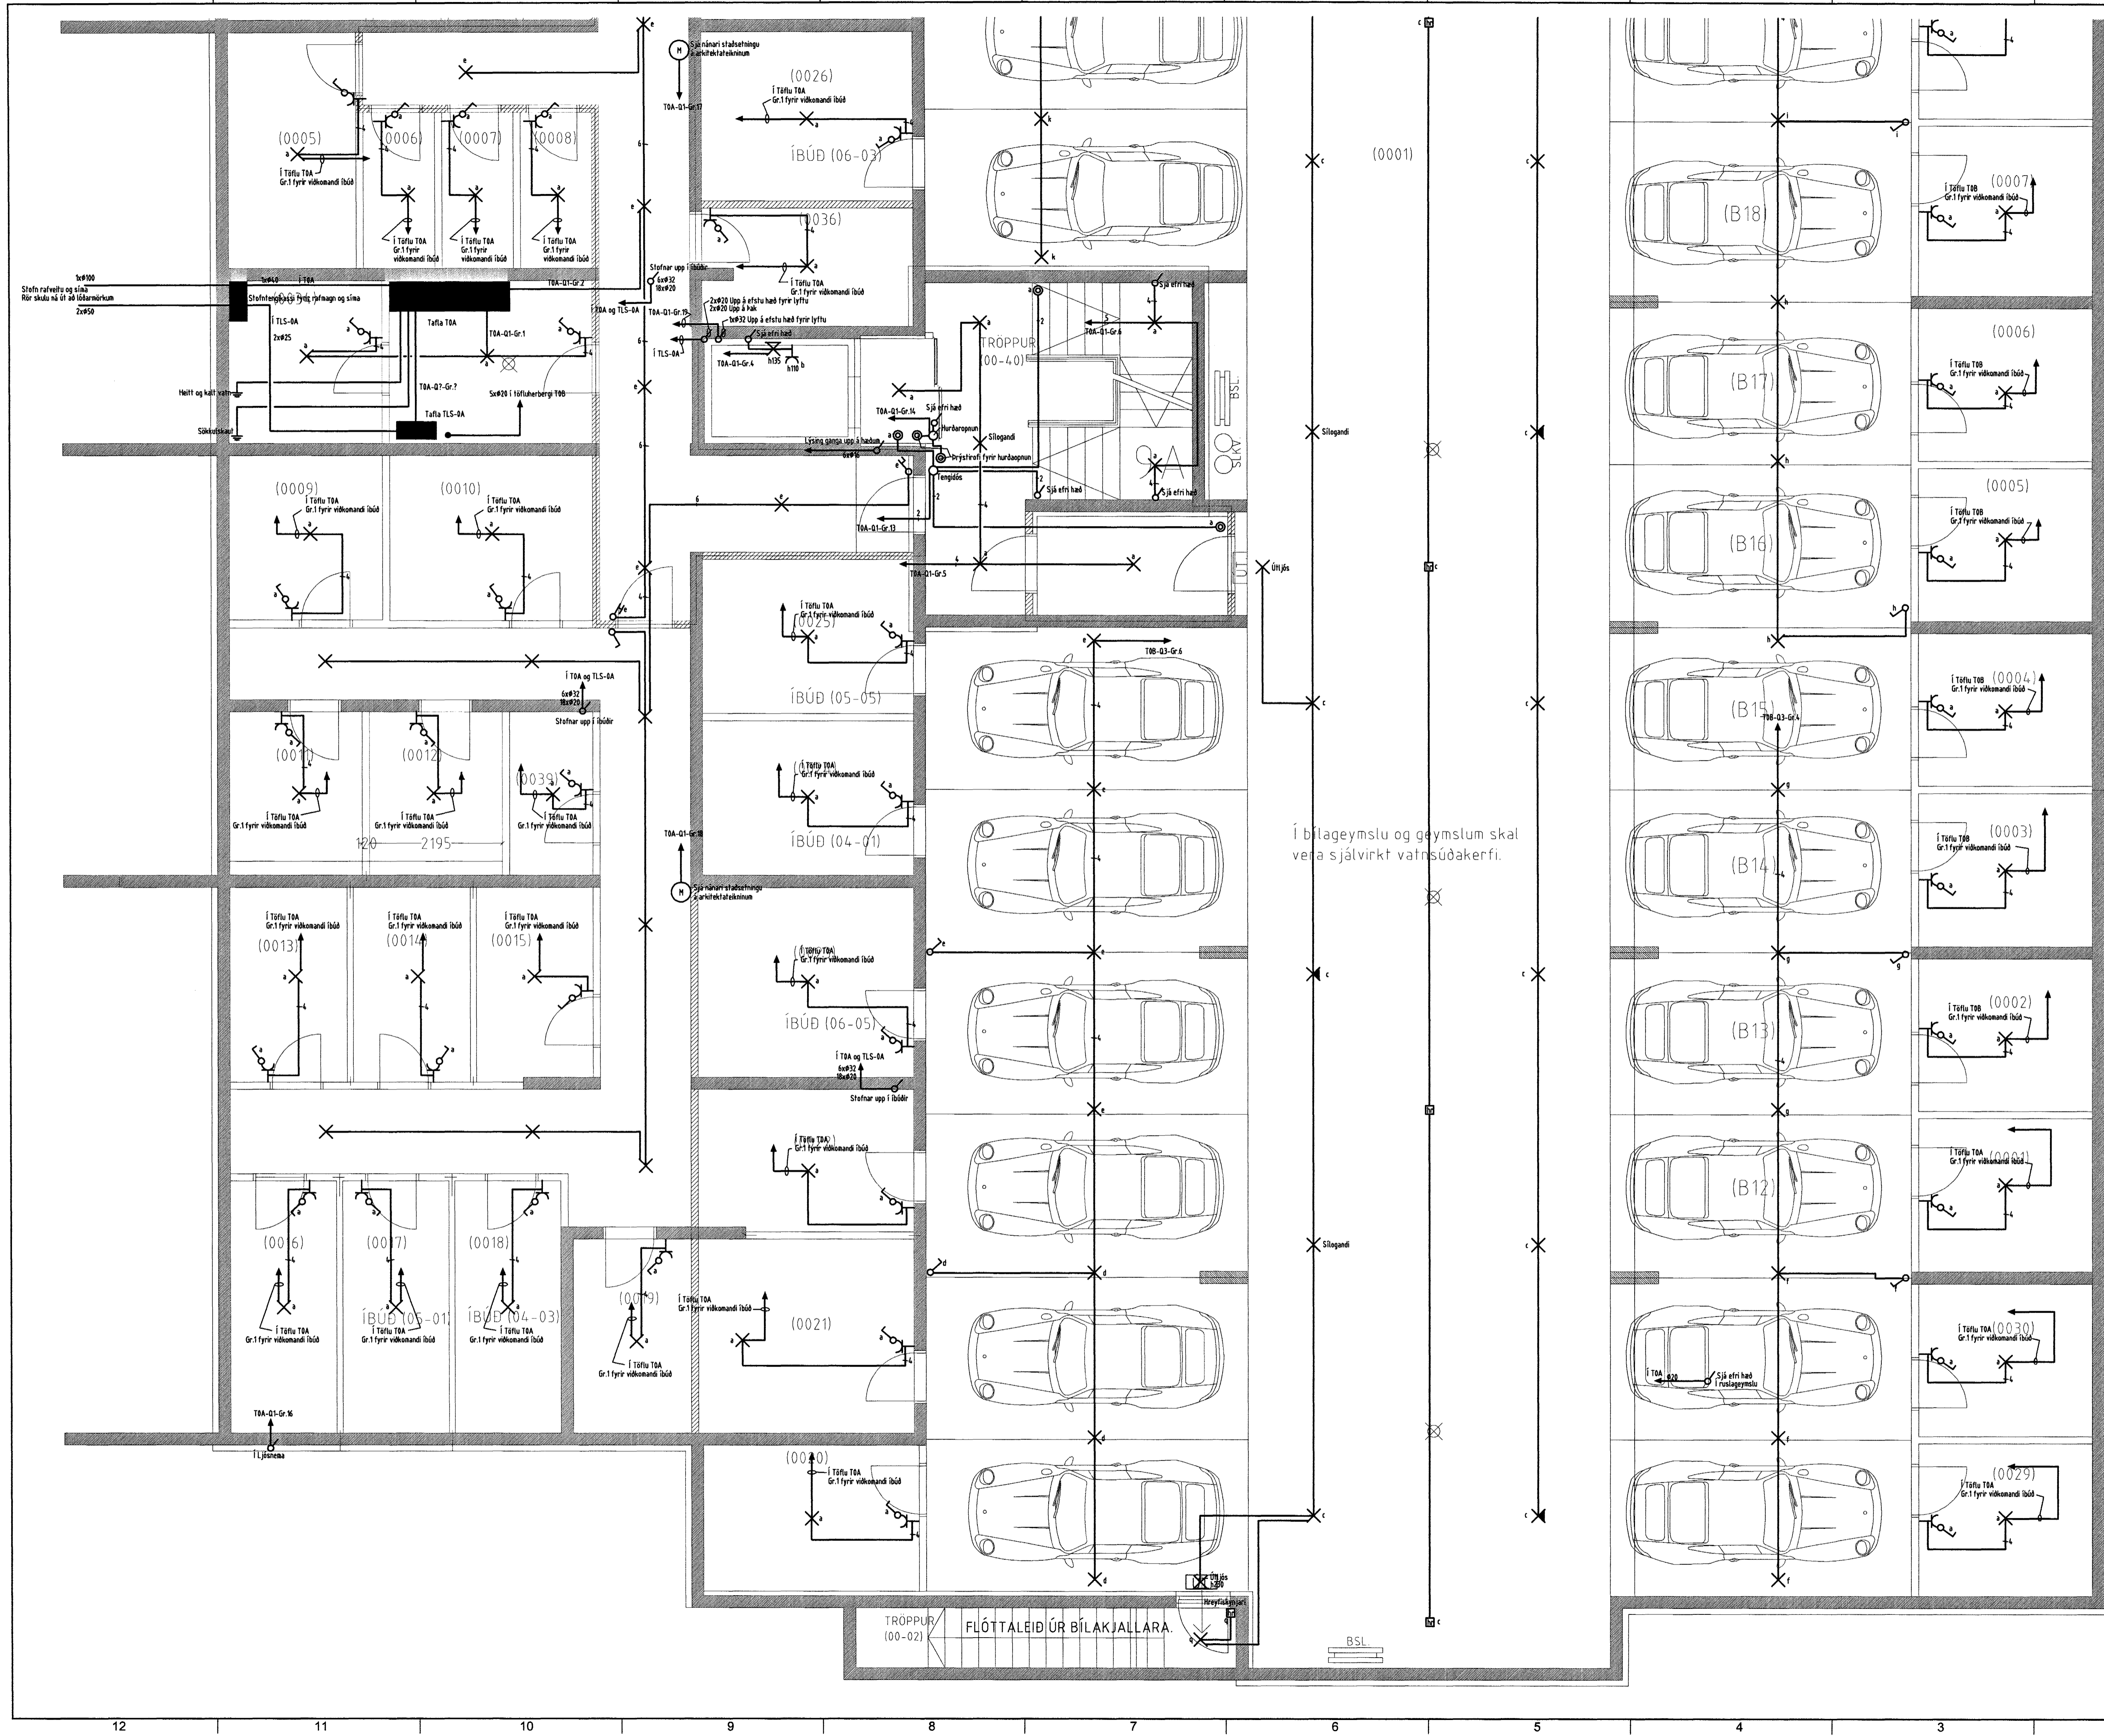

Staðfesting  
19 MAI 2005  
J.B.

Varkveiti Eskivellir 9A 221 Hafnarfirði		
Varkveiti/Varkveitunúmer		
Raftegnir blaðkjalara		
Blað.n.	Dags.	Kvarði
2/9	27.ókt.2004	1:50
Yfirfarir	Samþ.	Breyting
<i>Dr. Jón Þórunn</i>	<i>Dr. Jón Þórunn</i>	20. des 2004
Míðvangi 125 220 Hafnarfirði Sími 565 1845, fax 565 0940 gsm 998 0970 http://www.munus.is, e-mail munus@munus.is MUNUS Hönnuður Sigurjón Harðarson, kt. 060361-2749		

12 11 10 9 8 7 6 5 4 3 2 1