


Grunnmynd 1 hæðar 1:50

**Ofnalisti Vor-yl ofnar
1 hæð**

Nr	Staðsetning	Hæð	Lengd	Afkost	Gerð	aths.	Fjöldi
		cm	cm	Wött			
101	Herb. (Hjól/vagnar)	60	110	1543	C	Vor-yl	2stk
102	Hjón	60	80	1122	C	Vor-yl	2stk
103	Hjón	60	80	1122	C	Vor-yl	2stk
104	Herbergi	60	120	1683	C	Vor-yl	2stk
105	Sjónvarp/herb.	60	120	1683	C	Vor-yl	2stk
106	Stofa/eldhús	50	140	1701	C	Vor-yl	2stk
107	Stofa/eldhús	50	200	2430	C	Vor-yl	2stk
108	Stofa/eldhús	50	200	2430	C	Vor-yl	2stk
109	Geymsla	50	50	316	A	Vor-yl	2stk
110	Þvottur	50	60	540	B	Vor-yl	2stk
111	Bað	50	60	540	B	Vor-yl	2stk
112	Anddyri	50	80	720	B	Vor-yl	2stk
				Samtals	15830	Wött	

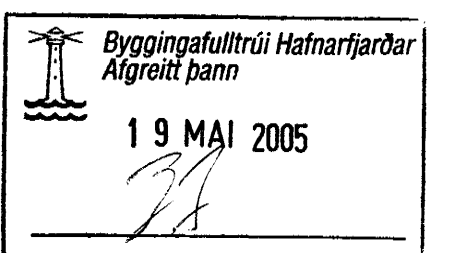

Alfreitt Þann
 Áritun aðalhönnuðar skv. gr. 19.2 byggingarreglugerð
 (samræming séruppdráttu)

Breytingar		
Nr.	Dags.	Matn.

Akurvellir 4 Hafnarfirði
 Tækniþjónusta Bjarna Árnasonar ehf.
 Smiðjuvegi 11 s. 5642260 fax 5644681
 Netfang: bjarnar@simnet.is

Grunnmynd 1 hæð
 Ofna og neysluvatnslagnir

Nr. 2L
 Dags. 18.04.'05
 kt. 290461-4489