


Grunnmynd 2 hæðar 1:50

**Ofnalisti Vör-yl ofnar**

**2 hæð**

Nr	Staðsetning	Hæð cm	Lengd cm	Afköst Wött	Gerð	aths.	Fjöldi
201	Herbergi	60	110	1543	C	Vör-yl	2stk
202	Hjón	60	80	1122	C	Vör-yl	2stk
203	Hjón	60	80	1122	C	Vör-yl	2stk
204	Herbergi	60	120	1683	C	Vör-yl	2stk
205	Sjónvarp/herb.	60	120	1683	C	Vör-yl	2stk
206	Stofa/eldhús	50	140	1701	C	Vör-yl	2stk
207	Stofa/eldhús	50	200	2430	C	Vör-yl	2stk
208	Stofa/eldhús	50	200	2430	C	Vör-yl	2stk
209	Geymsla	50	50	316	A	Vör-yl	2stk
210	Þvottur	50	60	540	B	Vör-yl	2stk
211	Bad	50	60	540	B	Vör-yl	2stk
212	Anddyri	50	80	720	B	Vör-yl	2stk
				<b>Samtals</b>	<b>16830</b>	<b>Wött</b>	

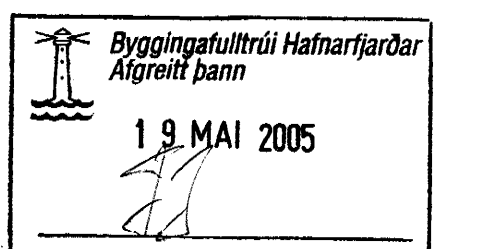

*Elvís*  
 Áritun aðalhönnuðar skv. gr. 19.2 byggingarreglugerð  
 (samræming séruppráttá)

Breytingar			Akurveilir 4 Hafnarfirði	
Nr.	Dags.	Notn.		
			Tækniþjónusta Bjarna Árnasonar ehf. Smiðjuvegi 11 Netfang: bjarniar@simnet.is	
			Grunnmynd 2 hæð Ófna og neyslvatnslagnir	
			Nr. 3L Dags. 18.04.'05 kt. 290461-4489	