



8
7
6
5
4
3
2
1

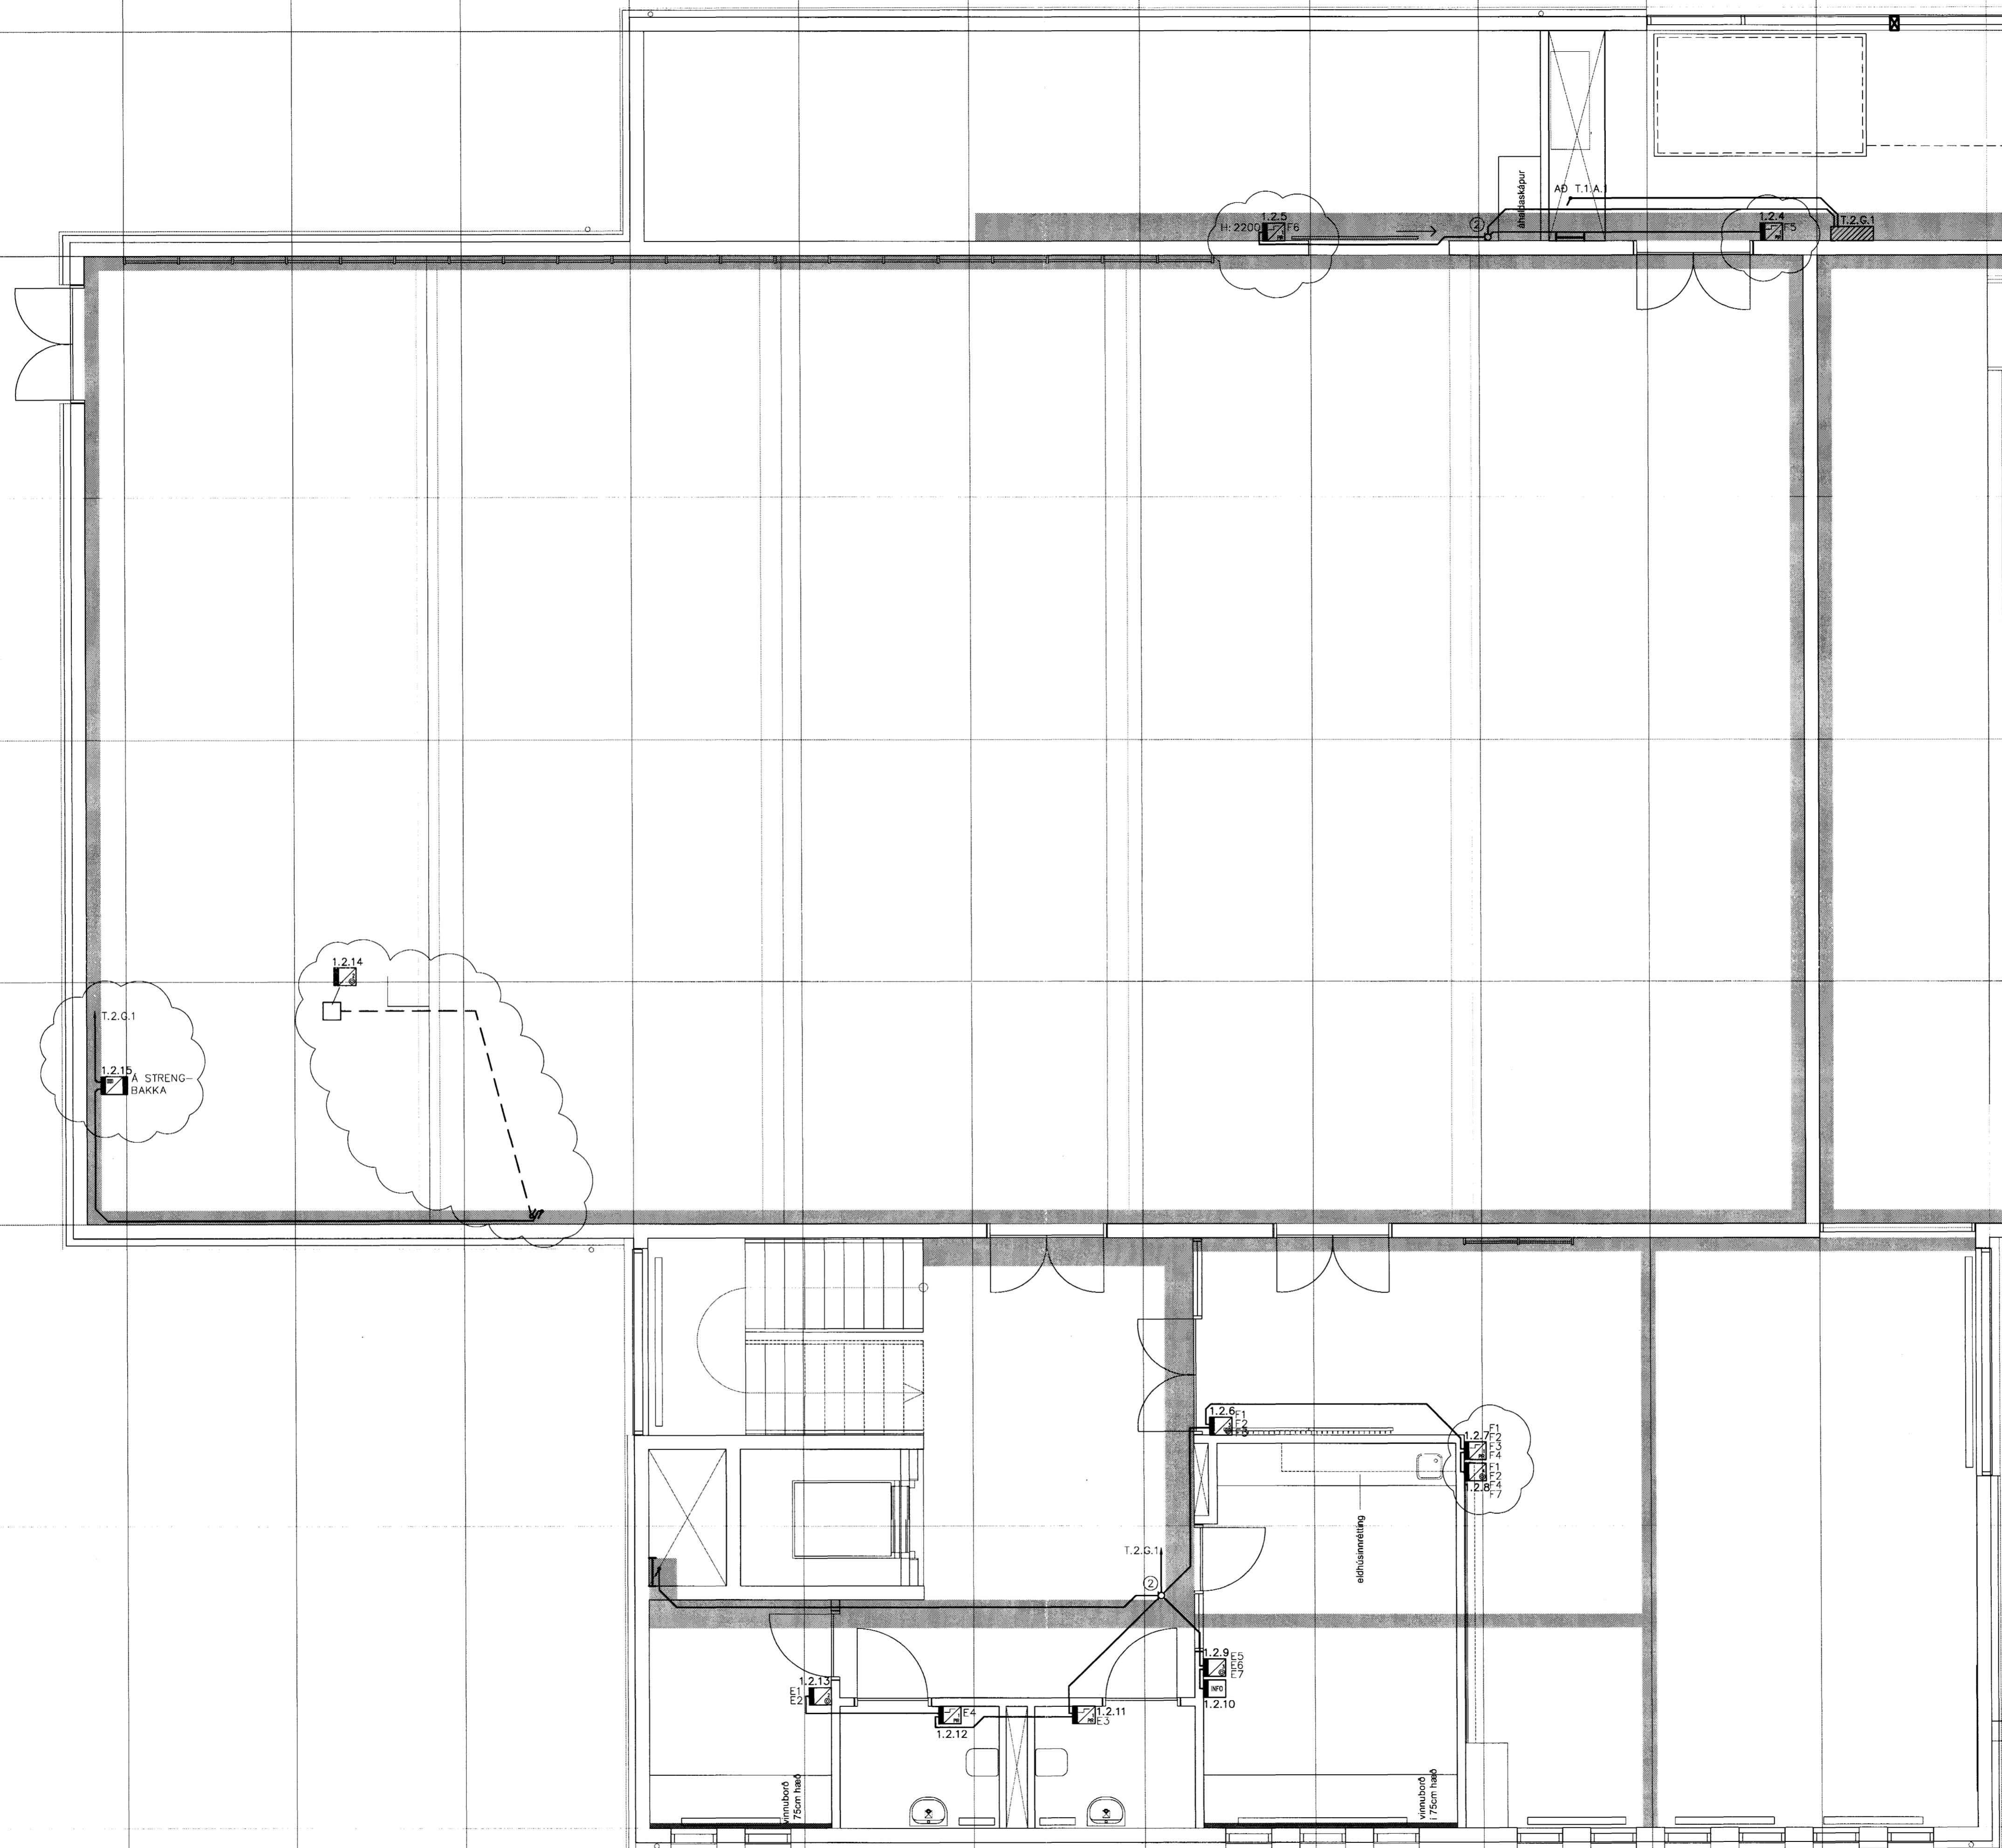

TILVÍSANIR:
ALMENNAR SKÝRINGAR SJÁ BL. NR. B3-R0-A-1

30 071070-5069

A 28.02.05 TÍÐAR BREYTINGAR		JJ	LL
BR.	DAGS	BREYTING	REIKN. TEKN.

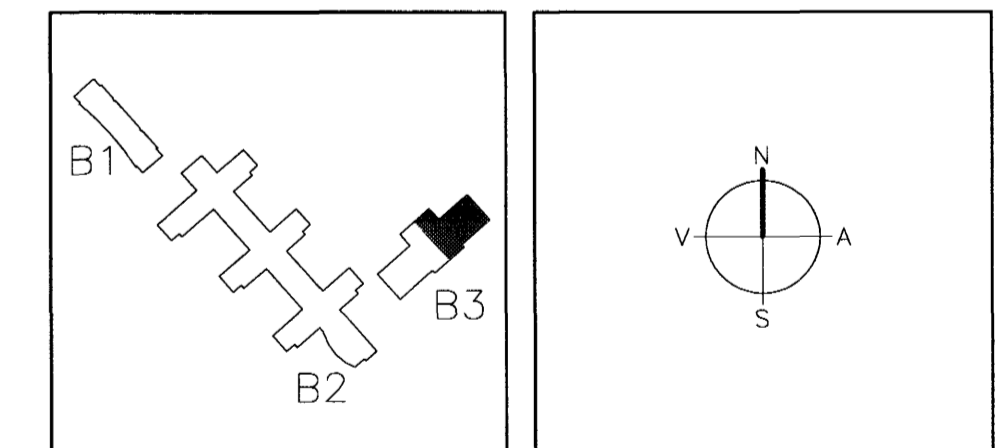

ARKITEKTAR
BERGSTADASTRÆTI 10, RVK.
sími: 551-1460, netfang: arkitekt@ishof.is

FINNUR BJÖRGVINSSON
HILMAR ÞÓR BJÖRNSSON
SIGRÍÐUR ÓLAFSDÓTTIR
Sampykkt bann

24 MAI 2005

Byggingafultrúinn í Hafnarvíði
Fh. Sigurbjartur Halldórsson

LANDMÓTUN
HNYRPLAÐUR 6, 200 KOPAVOGUR, Sími: 551 8300, Fax: 554 3366, Netfang: landmotun@landmotun.is

VSÓ RÁÐGJÖF
BORGHARTON 20, 105 REYKJAVÍK, Sími: 585-9000, Símbreyfi: 585-8010, Netfang: vs@vs.is

SÓLVANGSVEGUR 4
LÆKJARSKÓLI - ÍÞRÓTTAÐÚSNÆÐI

RAFORKLUMIRKI INSTAÐUSKERFI GRUNNMYND 2. HÆÐ	HANNAÐ/TEIKN. ATH. 11 SAMÞYKKT KT. <i>sc</i>	JJ/LL Símon Unddórsson 110898-7789
--	---	--

KVARNR 1:50	TEKN. NR. B3-R4-G2-1	BR. A
VERNR. 00258		