


SNID F-F

C:
B:
A:
BREYTINGAR:
DAGS:

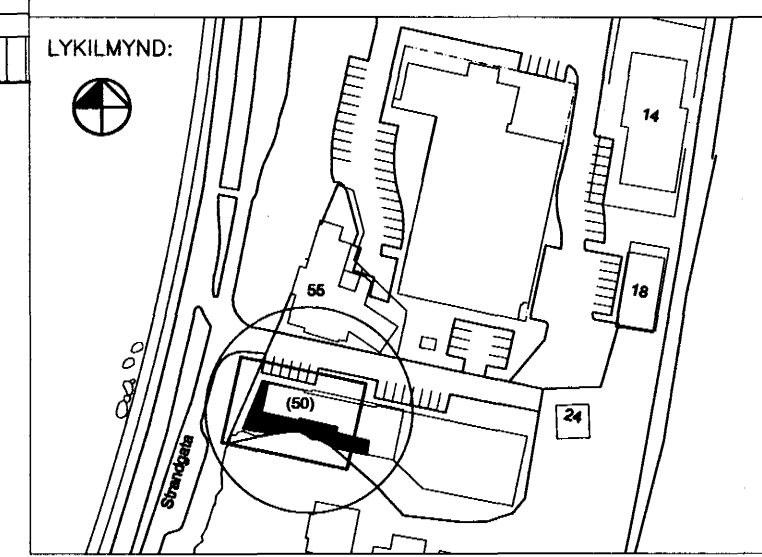

VERKKAUPI:
FJÖRUKRÁIN ehf.
VIKING HOTEL.
Strandgötu 50a.
220 Hafnarfirði.
BYGGINGARHLUTI: HELLIR
VERKTEIKNING
SNID F-F
VERK: FJOR-040B TEIKNINGANR: A-0211
KVARDI: 1:50 TEIKNAD: PMM
DAGS: 22.03.2005. SKRÁ: A-0211.dwg



ÚTI INNI
ARKITEKTAR
Samþykkt þann 23 MAI 2005
PINGHOLTSSTRÆTI 27 101 REYKJAVIK
SÍMAR 5527660 & 5627660 FAX 5522861
NETFANG <http://www.uti.is>
VEFFANG <http://www.uti.is>
BALDUR Ó. SVAVARSSON ARKITEKTUR
120357-5149 F. n. Sigurbjartur Halldórsson
JÓN ÞÓR ÞORVALDSSON ARKITEKTUR FA
021256-7579

A-0211