


Artun samningathönnubur

Aring R. Pedersen


SKATS B

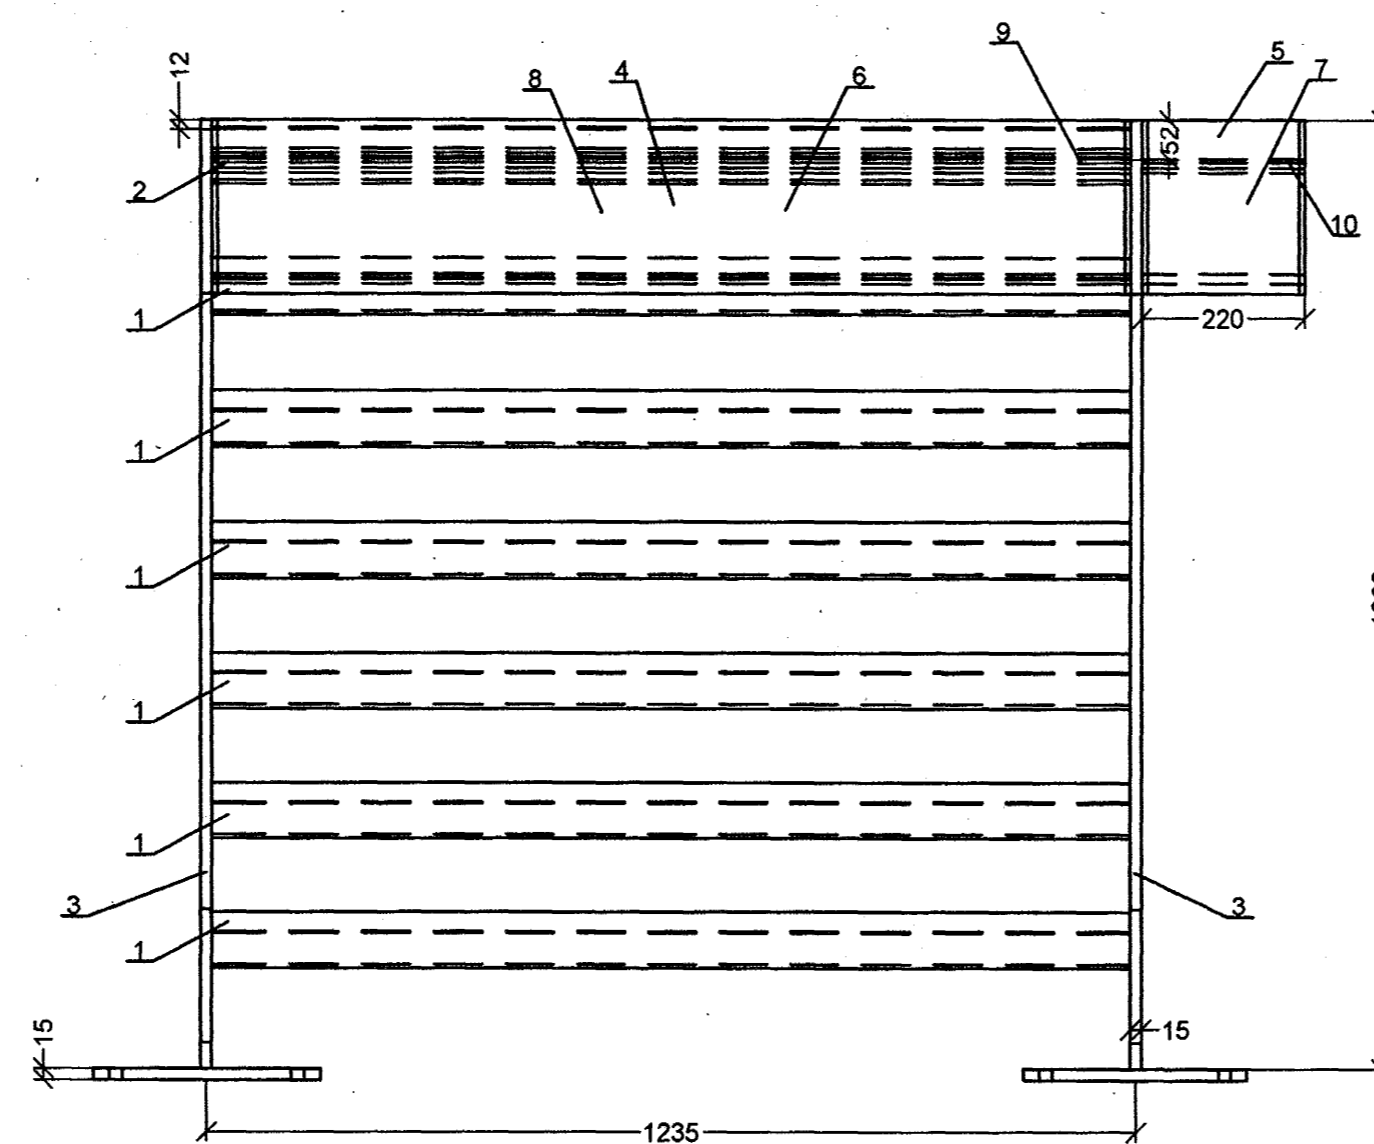

PIEZÍME:
LAPU SKATTI KOPÄ AR LAPÄM 11 UN 12

1. TO ALL WELDS HEIGHT OF A LEG TO ACCEPT EQUEL 1.2 WIDHTS OF MORE THIN ELEMENT!
2. BUTT-JOINT PROVIDE 100% THROUGH WELDING!

| | | | | |
|-------|-------|----------------|--------|---------|
| Br. | Dags. | EMI breytingar | Hannob | Athugob |
| Samþ. | | | KL | |

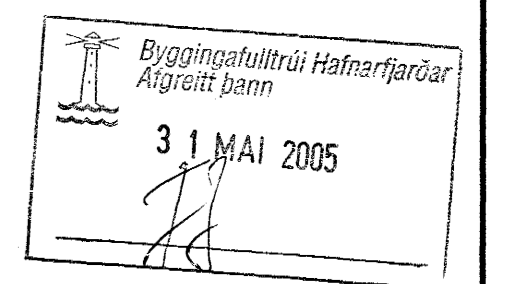

Lýkilmýnd

Almenna
verkfræðistofan

Fellsmúla 26 - 108 Reykjavík
S: 580 8100 - Fax: 580 8101
av@almenna.is - www.almenna.is

FJARDARGATA 13 - 15
STÁLVIRKI

Hannob M.VEITS | Athugob M.VEITS | M. 1:10

Samþ. *Aring R. Pedersen* | Kl. 04.18.55 - 52.56

Dags. 03. 2005 | Nr. 1032.300-B-28

Artunir 6 tekningu eru 6 þeygð Almennu verkfræðistofunni hf. M. 470671-0179