



SHG-1, 1445x1050 mm

74 stk.

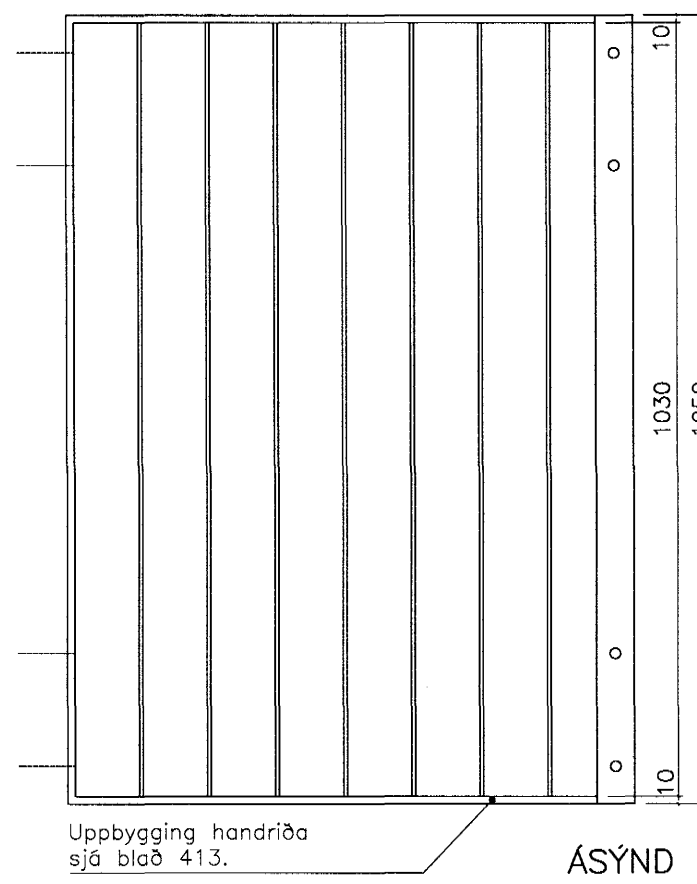


SHG-2, 750x305x1050 mm

1 stk.

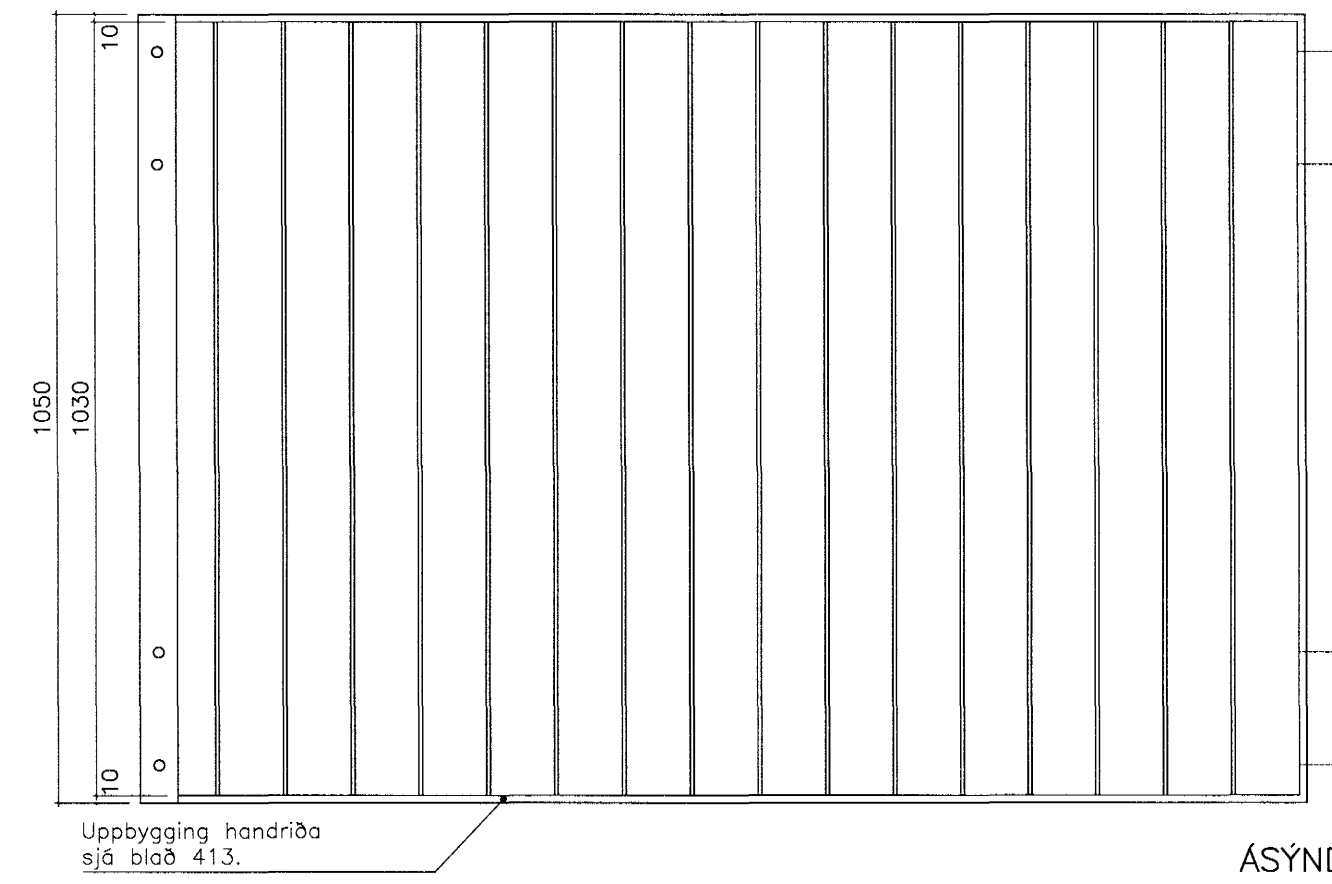


SHG-3, 1550x305x1050 mm

1 stk.

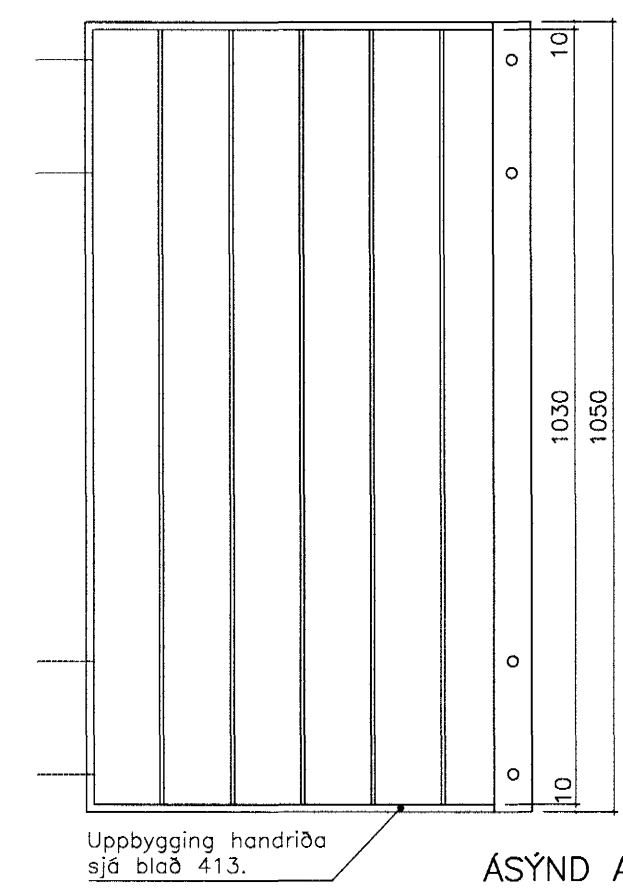


SHG-4, 590x495x1050 mm

1 stk.
1 stk., spv.

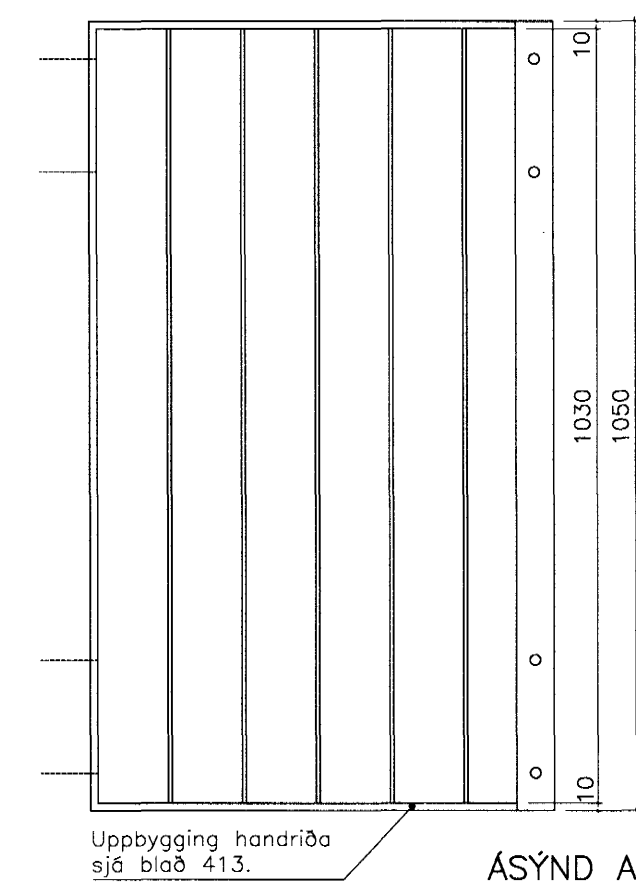


SHG-5, 615x515x1050 mm

1 stk.
1 stk., spv.

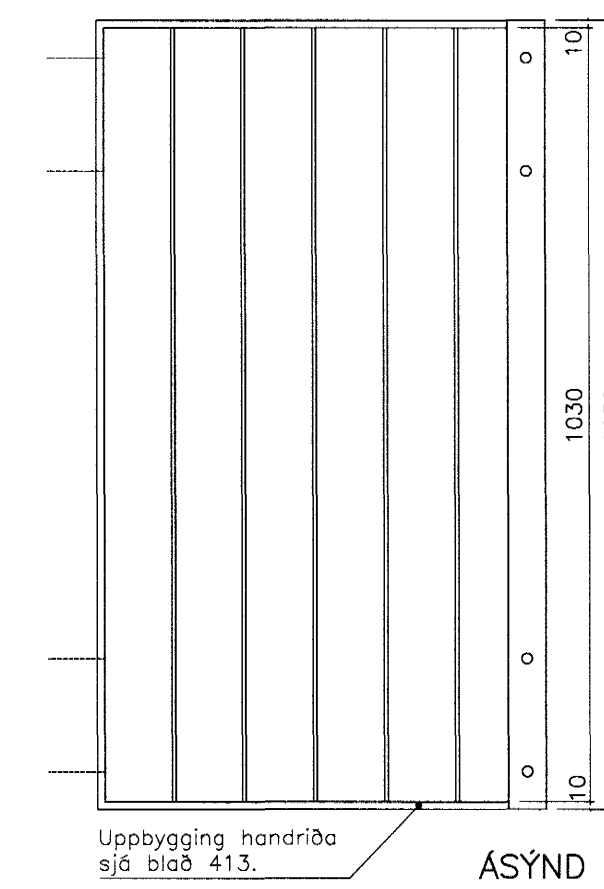

SHG-6, 595x305x1050 mm

1 stk.

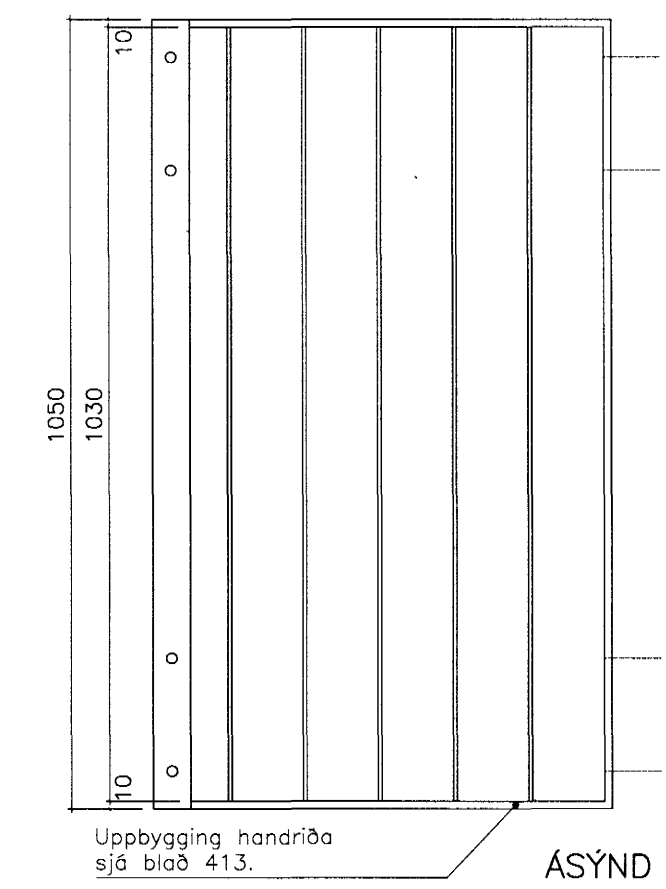

SHG-7, 610x305x1050 mm


1 stk.

SKÝRINGAR:

- HK = Hrákötí
- FK = Frágenginn kóti
- NB = Kóti í neðri brún
- EB = Kóti í efri brún
- NF = Niðurfall
- BSL = Brunaslanga

- Undirliggjandi lína
- - - Yfirliggjandi lína
- Fyrirhugaður léttur veggur
- ⊠ Gat í plötu

C:
B:
A:
BREYTINGAR: DAGS:

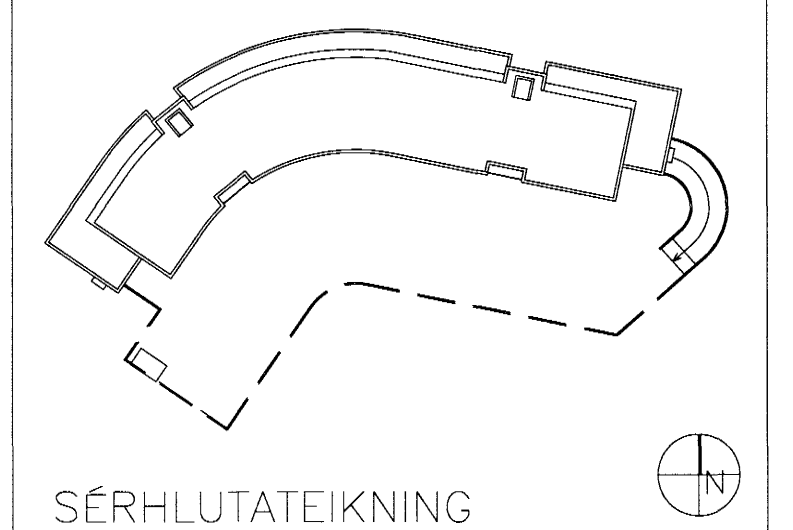

SÉRHLUTATEIKNING

Dalshraun 1, Hafnarfirði
RIS ehf
VERK: DALIS 0406
KVARDI: 1:10
DAGS: 30.05.05
SVALAHANDRIDSGRINDUR TEIKN: ÖB
5. HÆÐAR, SHG 1-7. SKRÁ: 0406-Y-sérhlutar.dwg

ÚTI INNI

ARKITEKTAR

ÞINGHOLTSSTRÆTI 27 101 REYKJAVÍK
SÍMAR 5527660 & 5627660 FAX 5527661
NETFANG netfang@ui.is
VEFFANG http://www.ui.is
BALDUR Ó. SVAVARSSON ARKITEKTAR FAI
120357-5149
JÓN ÞÓR ÞÓRVALDSSON ARKITEKTAR FAI
021256-7579

