


Gólfhiti 2. hæð, 1:50

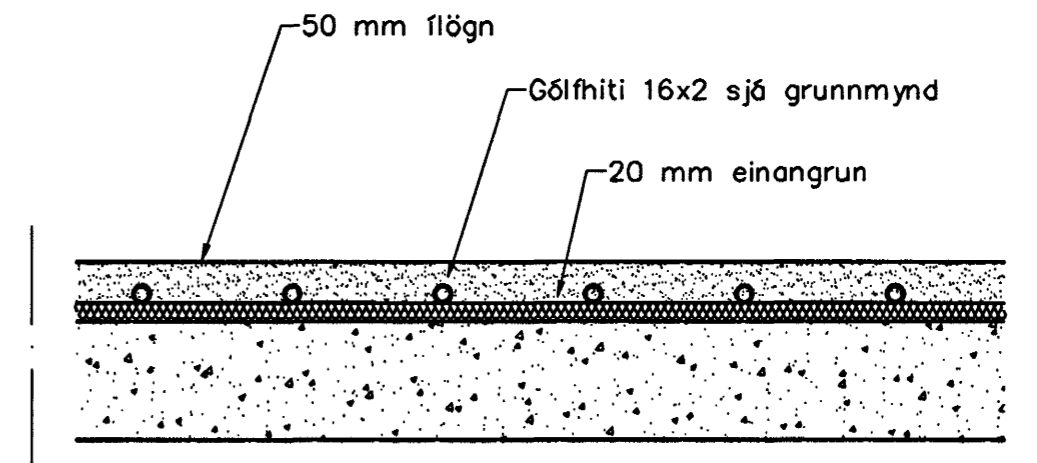

Gólfhiti, Snið í milliþötu, 1:10

Burknavellir 8				
Gólfhiti				
Staðsetning	Hitapörf W	Flatarm. m ²	Hitapörf w/m ²	Gólfhiti
Bíreiðageymsla	2050	25,2	81	16x2 c/c 250
Geymsla	300	4,0	75	16x2 c/c 200
Þvottur	550	6,5	85	16x2 c/c 200
Stofa/Borðstofa	2950	33,8	87	16x2 c/c 200
Eldhús	1950	23,0	85	16x2 c/c 200
Anddyri	550	7,4	74	16x2 c/c 200
2. Hæð				
Herbergi	780	8,6	91	16x2 c/c 200
Hjón	960	11,9	81	16x2 c/c 200
Herbergi	840	9,0	93	16x2 c/c 200
Baðherbergi	500	5,9	85	16x2 c/c 200
Fjölskylda	810	8,7	93	16x2 c/c 250
Samt. =	12240			

Byggingafultrúi Hafnarfjarðar
Aforeitt bann
29 JUNI 2005
[Signature]

Útgáfa	Breyting	Dagsetning	Hannað
Sveinbjörn Hinriksson Byggingatæknifræðingur Kt. 160851-2529 Brekkugötu 8 Hafnarfirði Sími: 555-4008, 861-9851 Netfang: svennih@isl.is		Staður Burknavellir 8 Hafnarfirði Skýring Gólfhitalagnir 2. hæð	
Hannað / Teiknað <i>[Signature]</i>		Kvarði 1:50	Dagsetning 28.6.05
		Verknr. 06-04	Teikn.nr. 2-03