



\\webmaster\verk\2004\04836\Project\04836\S\heidi\04836-C-R2-G3-1.dwg

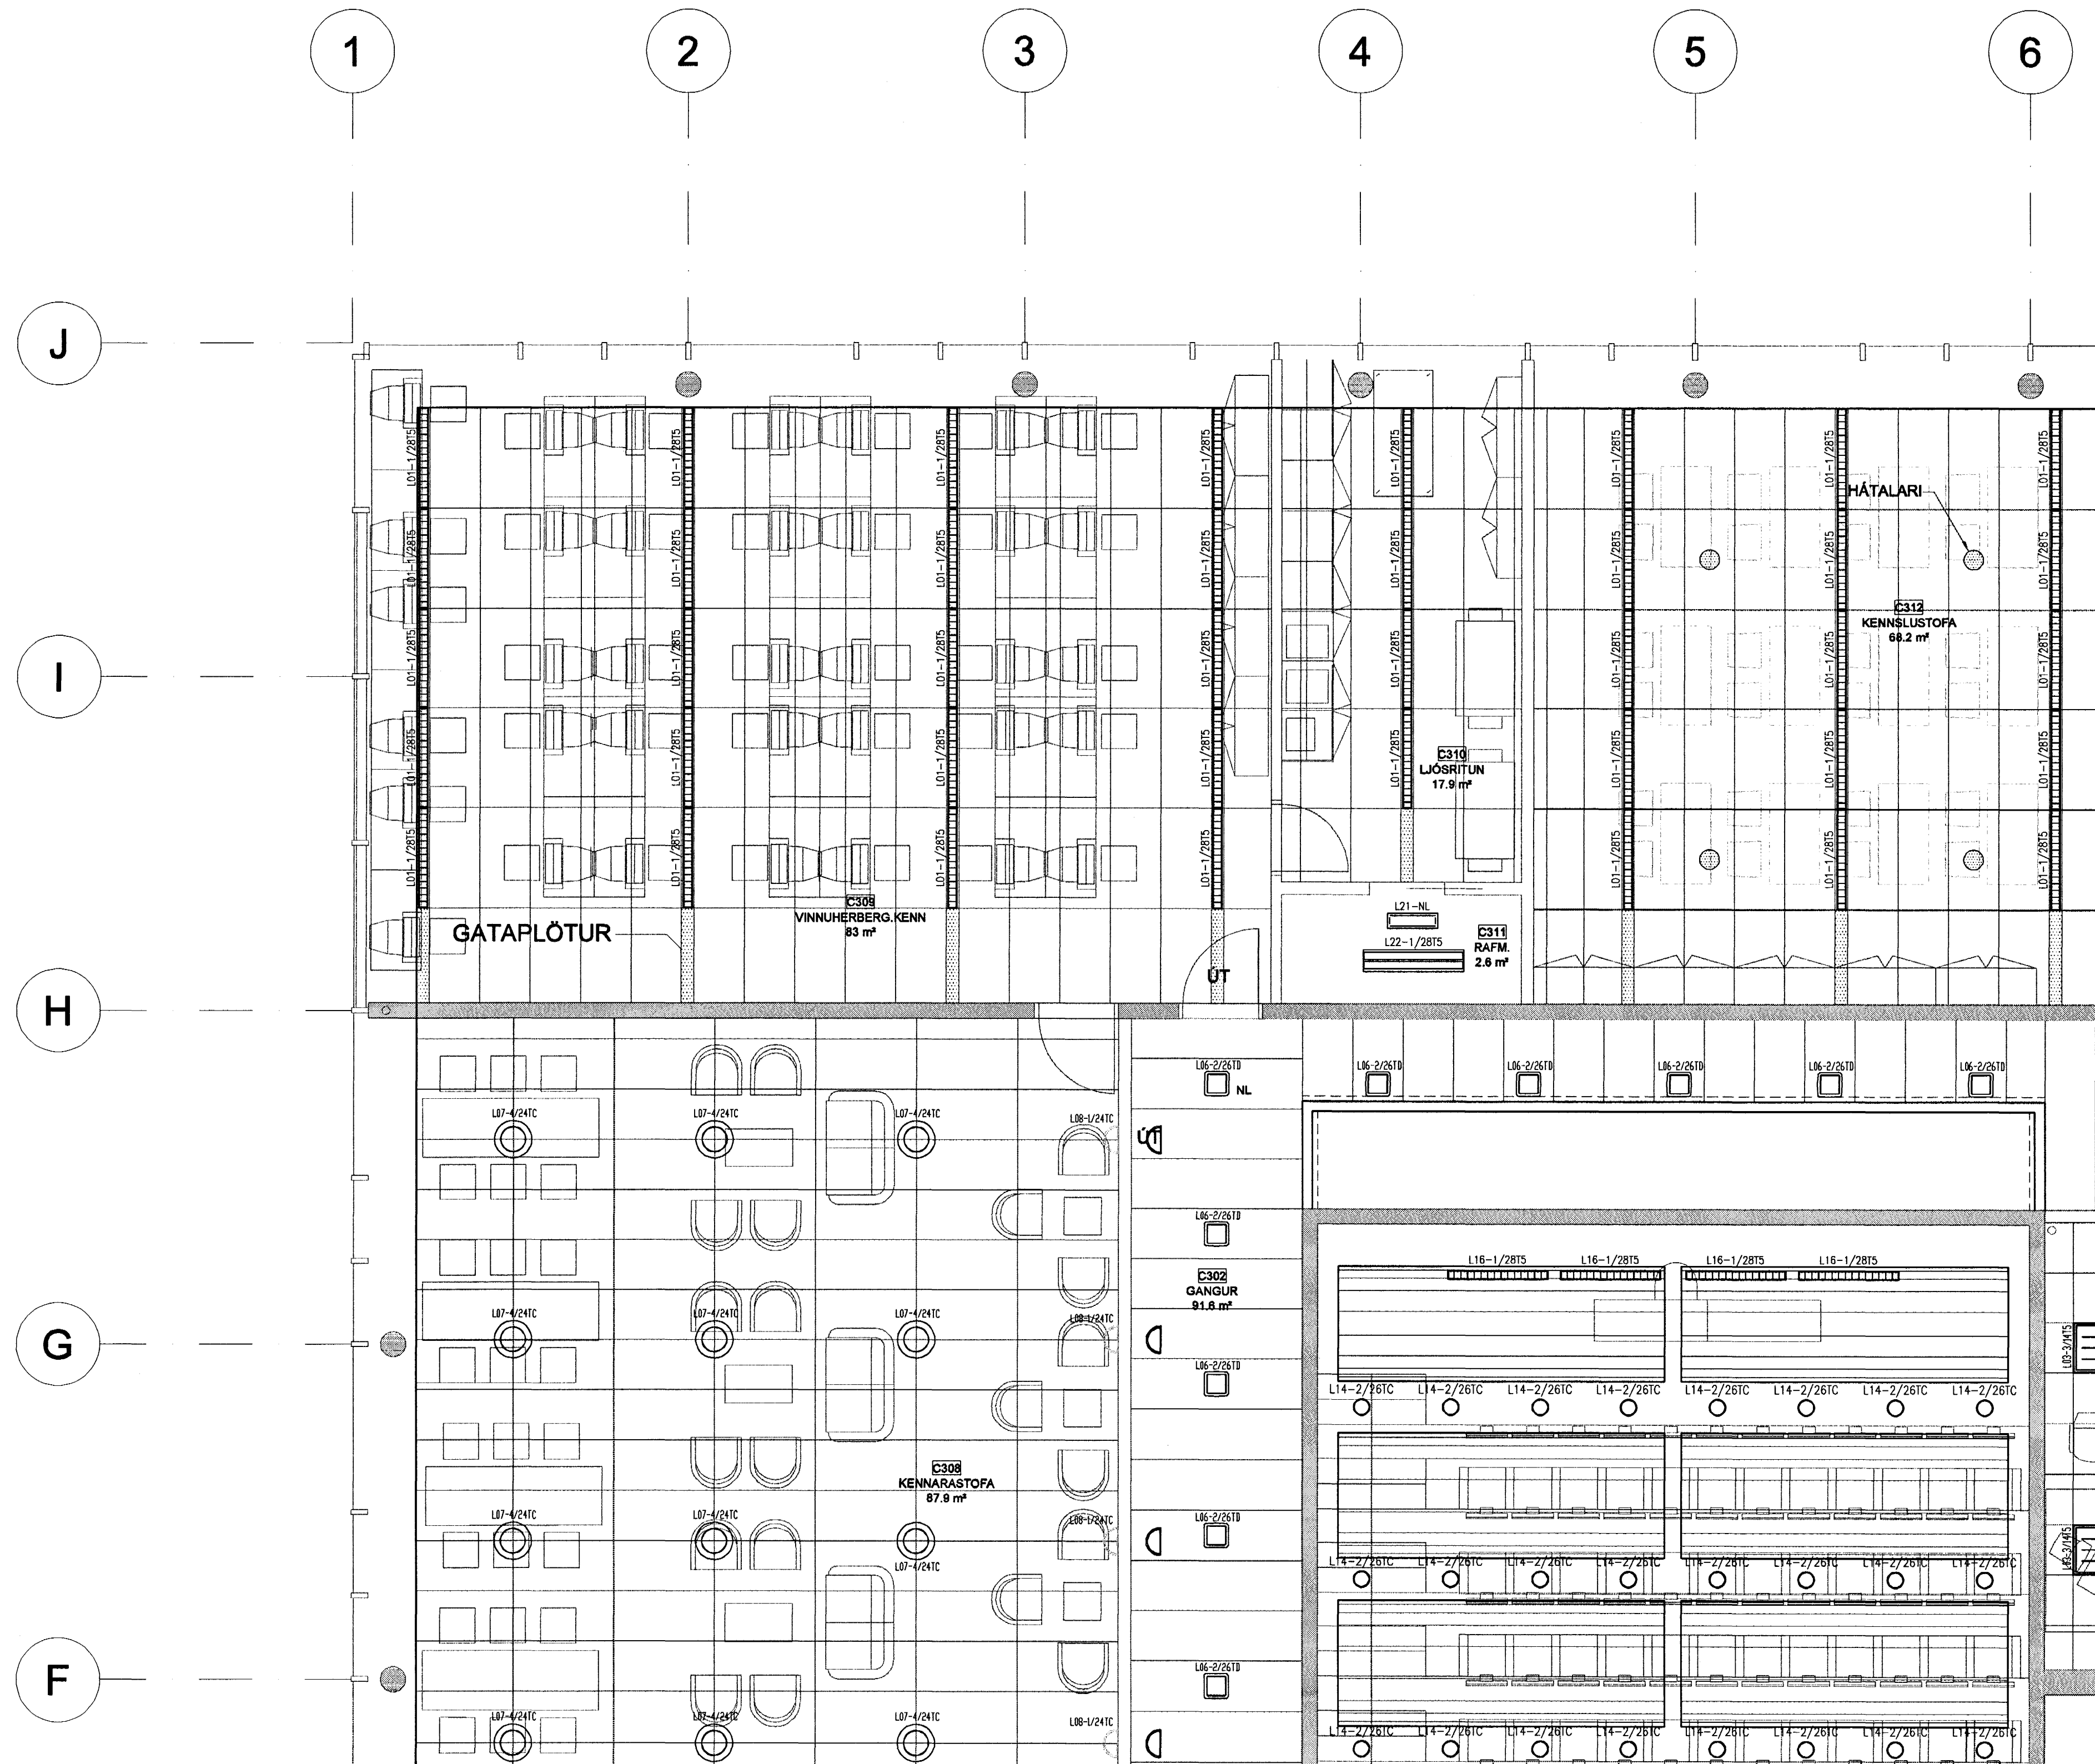

Byggingeðlun Hálfarjarðar
Alarent barn
29 JUNI 2005
[Signature]

FLENSBOGARKÓLI

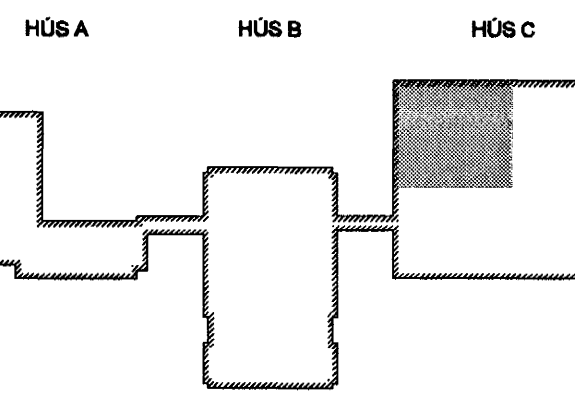

[Signature]
2002055-429

A 03.06.05 VERKTEKNING
Útg. Daga. Skýring. Hannes V. Þórðarson

VERKFRÆÐISTOFA

BÆJARHRAUNI 20 · 220 HAFNARFJÖRÐUR · KENNIT. 710796-2899

Áritun sérhönnuðar
ÖRN GUDMUNDSSON KT: 220961-2739

Verkefni
**BREKKUGATA 19
HAFNARFJÖRÐUR**

Verkefni
**RAFKERFI
LAMPAPLAN
GRUNNMYND - 3. HÆÐ NV**

Hanna ÓG	Tekna ÓG	Yfirvörð BSG	Kvarði 1:50 / A1	Síða -
Daga. 03.05.2005	Verkefni 04836	Tekning C-R2 G3-1	Útgáfa A	