



\\webmaster\verk\2004\04836\project\04836\Sheeta\04836 C-R2 G3 3.dwg

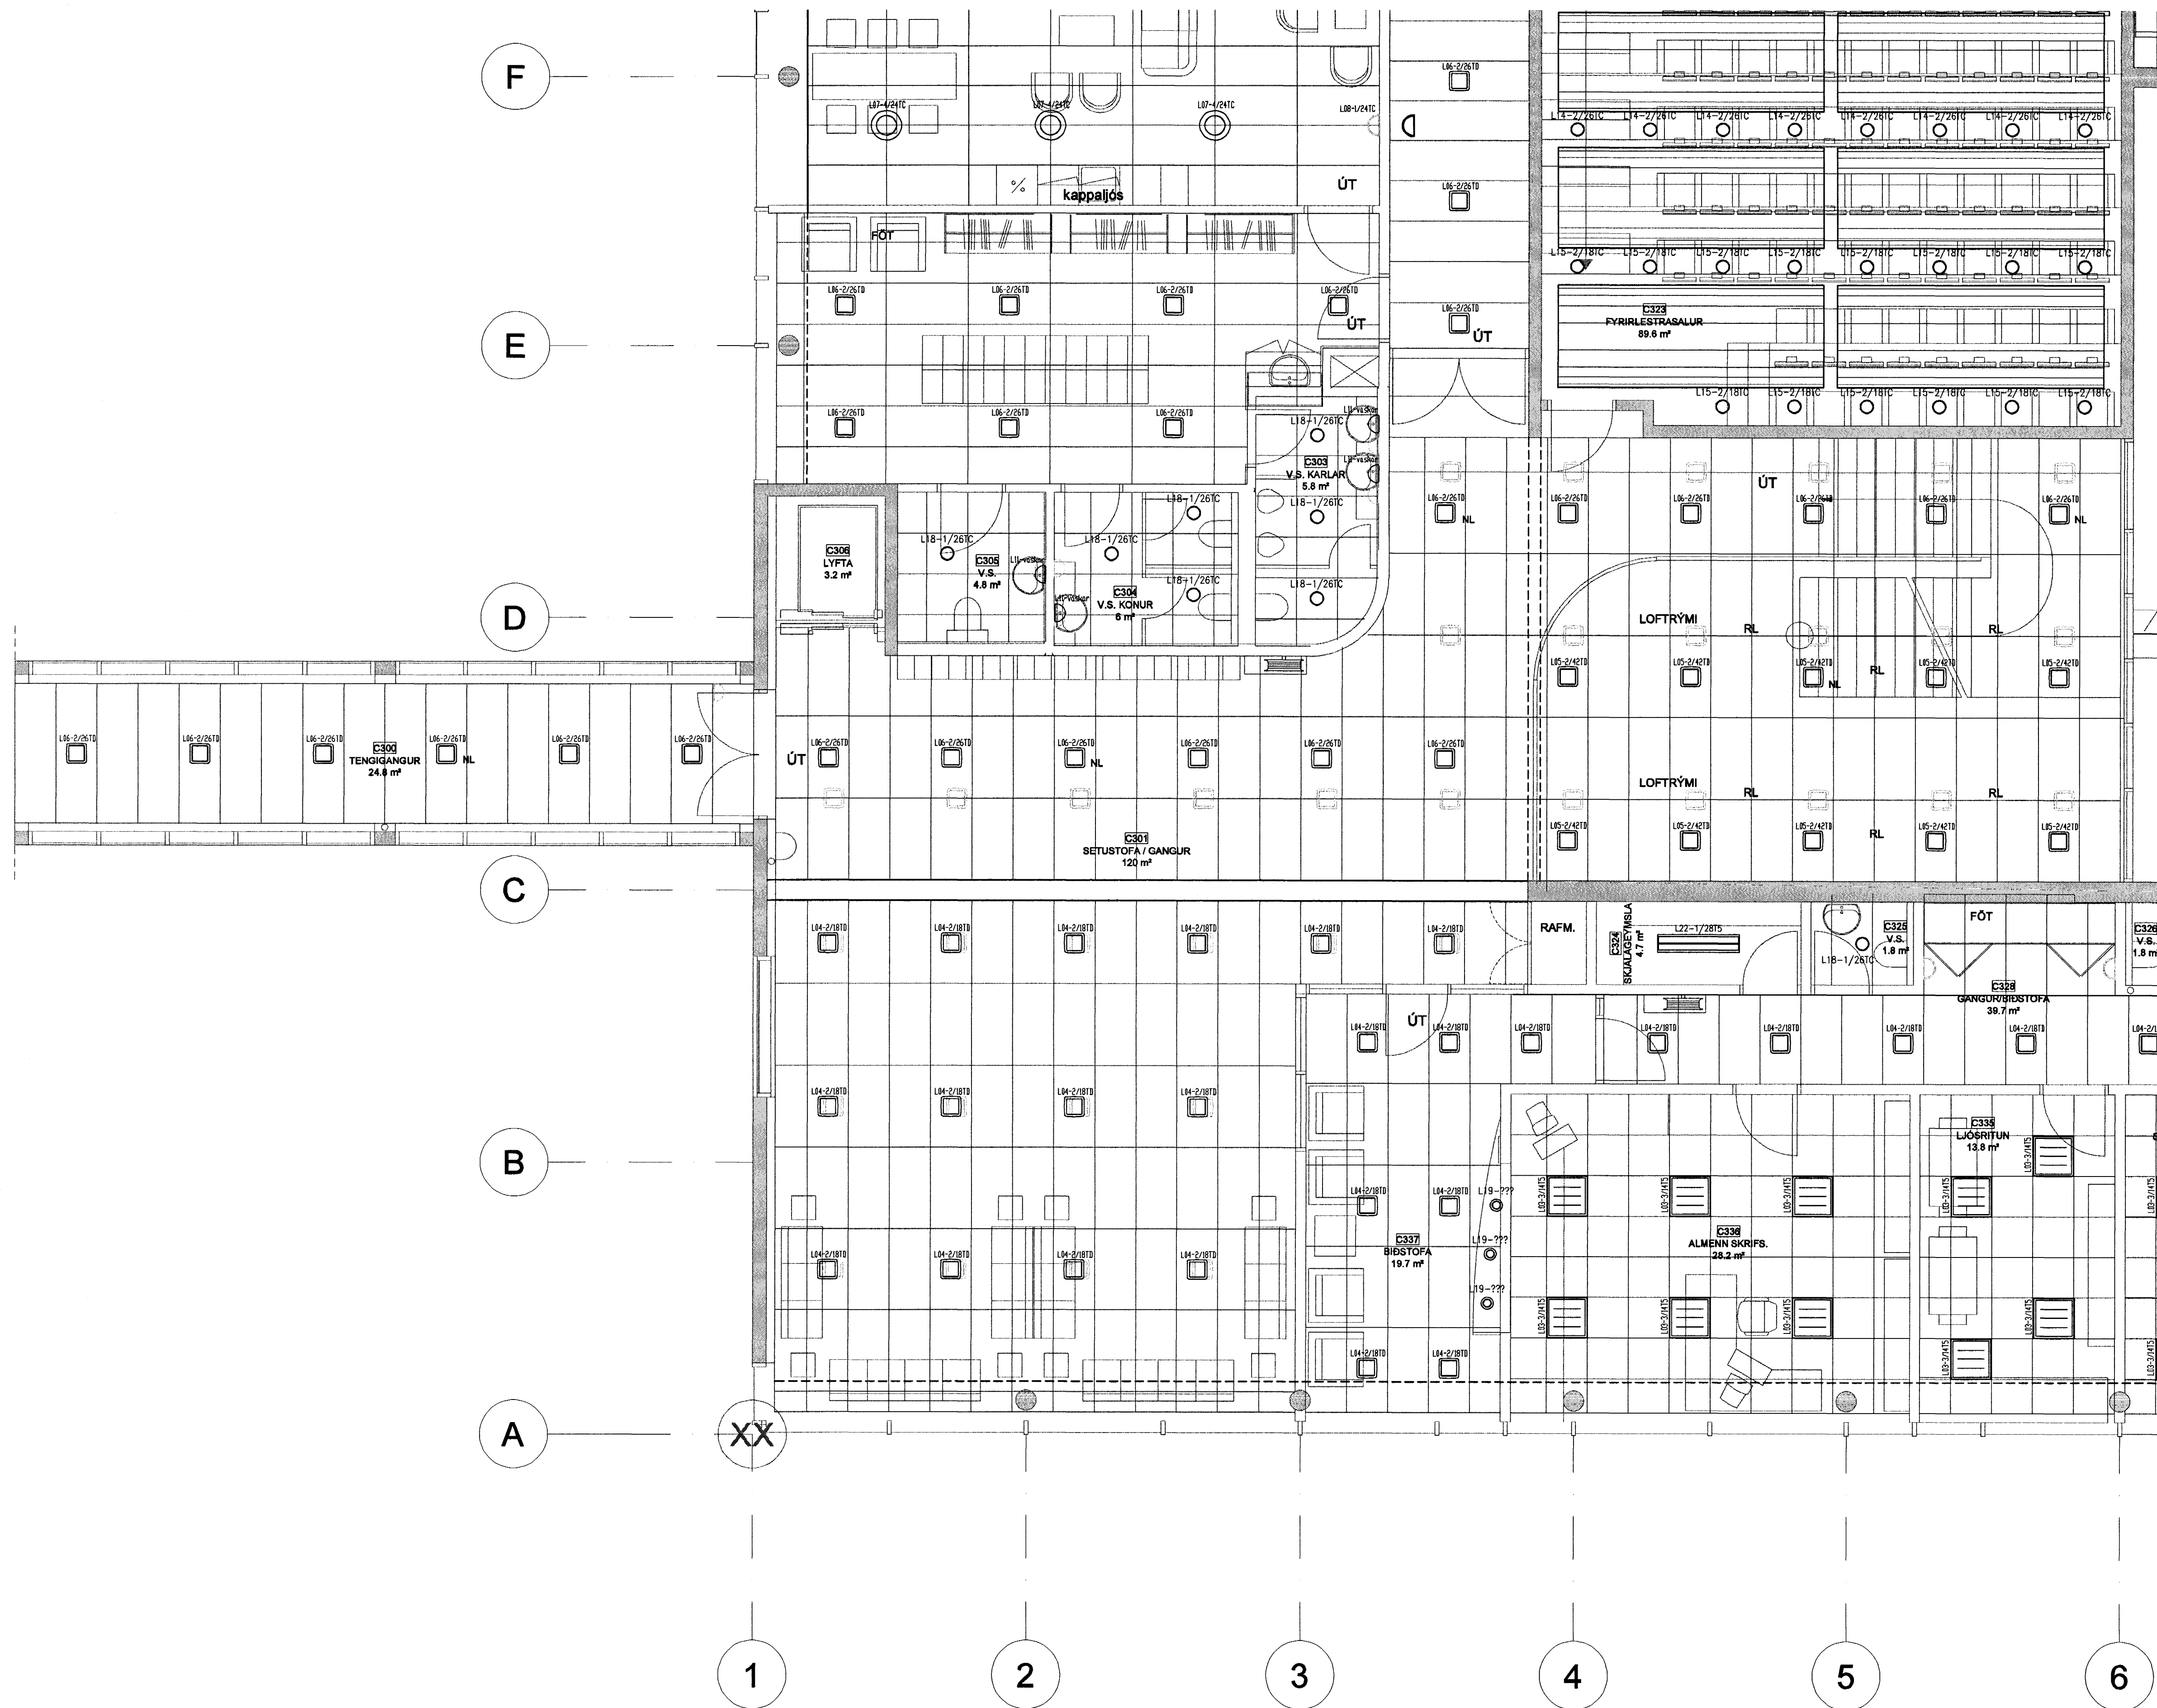

Byggingatillitni Háttæknir
 Alfreitt Þann
 29 JUNI 2005

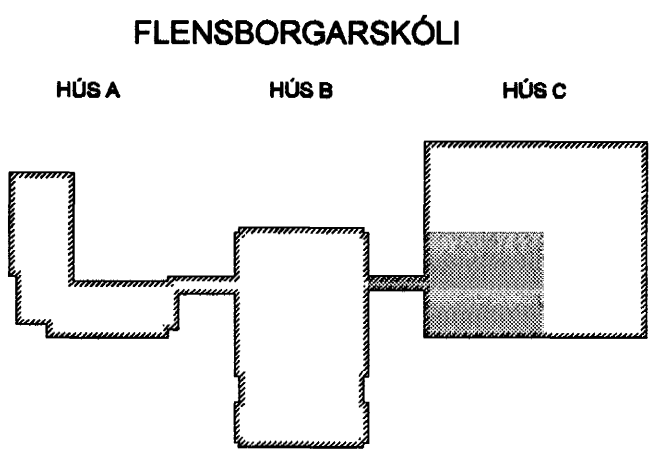

Hanna Þórunn

A 03.06.05 VERKTEIKNING
 Ög. Daga Skýring Hanna Þórunn

VERKFRÆÐISTOFA

BEJARHRAUNI 20 · 220 HAFNARFJÖRÐUR · KENNIT. 710786-2898

Árinn sérhönnuðar
 ÖRN GUÐMUNDSSON KT: 220961-2739

Verkefni
BREKKUGATA 19
HAFNARFJÖRÐUR

Verkefni
RAFKERFI
LAMPAPLAN
GRUNNMÝND - 3. HÆÐ SV

Hanna	ÖG	Yfirfarir	BSG	Kvarði	Síða
ÖG	ÖG	BSG	1:50 / A1	-	-
Daga.	03.05.2005	Verkefni	04836	Tekning	C-R2 G3-3
					A