

1 2 3 4 5 6 7 8

J

I


H

G


F

E

D

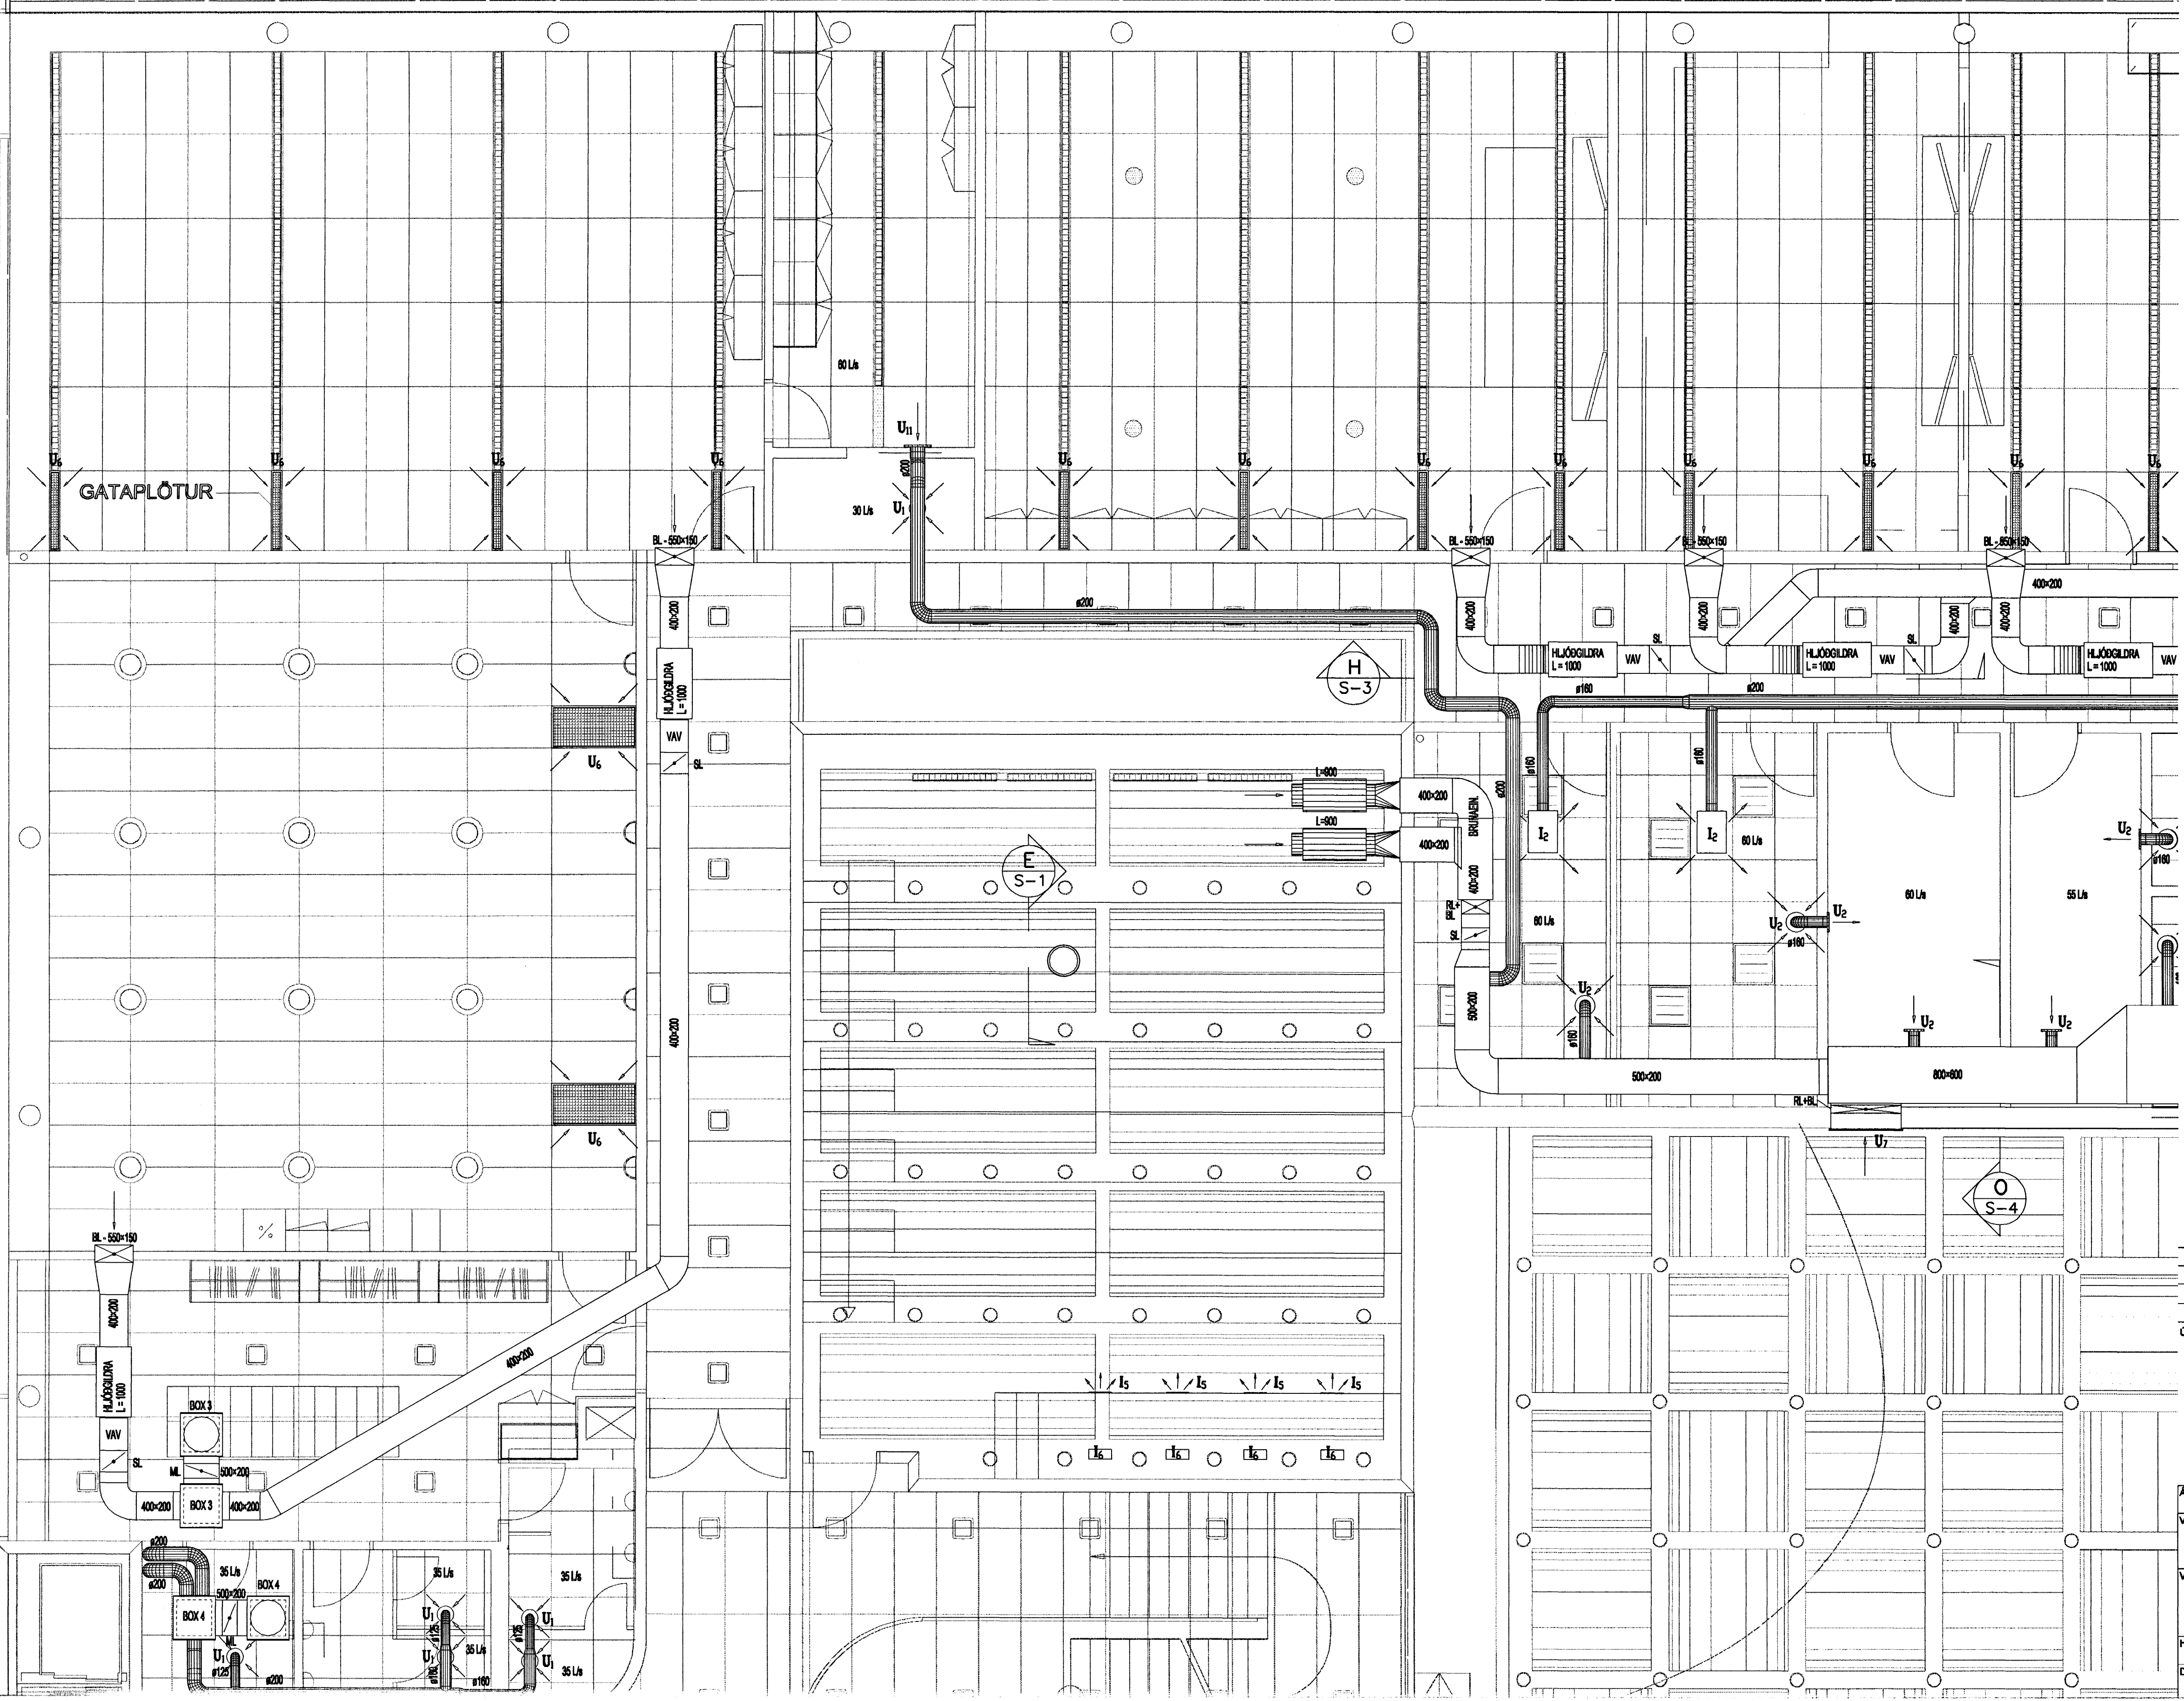

Byggingafráttíð Hafnarfjarðar
Alfreitt Þann
28 JUNI 2005
[Signature]

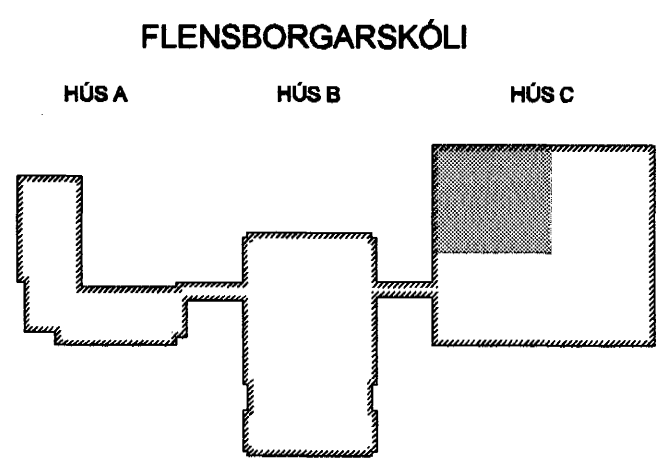

[Signature]

Útg. Dags. Skýring. Hannad/Virtirid

V&B
VERKFRÆDISTOFA

BÆJARHRAUNI 20 · 220 HAFNARFJÖRDUR · KENNIT. 710795-2898

Artun sérhönnuðar Sveinn Aki Sværsson kt. 230855-5809

Verkið
BREKUGATA 19
HAFNARFJÖRDUR

Verkið
LOFTRÆSING
GRUNNMYND 3. HÆÐAR

Hannad	Teknad	Virtirid	Kverid	Sida
BS	BS	SAS	1:50 / A1	-
Dags	Verkið	Tekning	Útgáfa	-
09.06.05	04836	C-L-G3-1		

V:\2004\04836\Project\04836\Sheets\04836 C-L-G3-1.dwg