



A
423

B
424

A
423

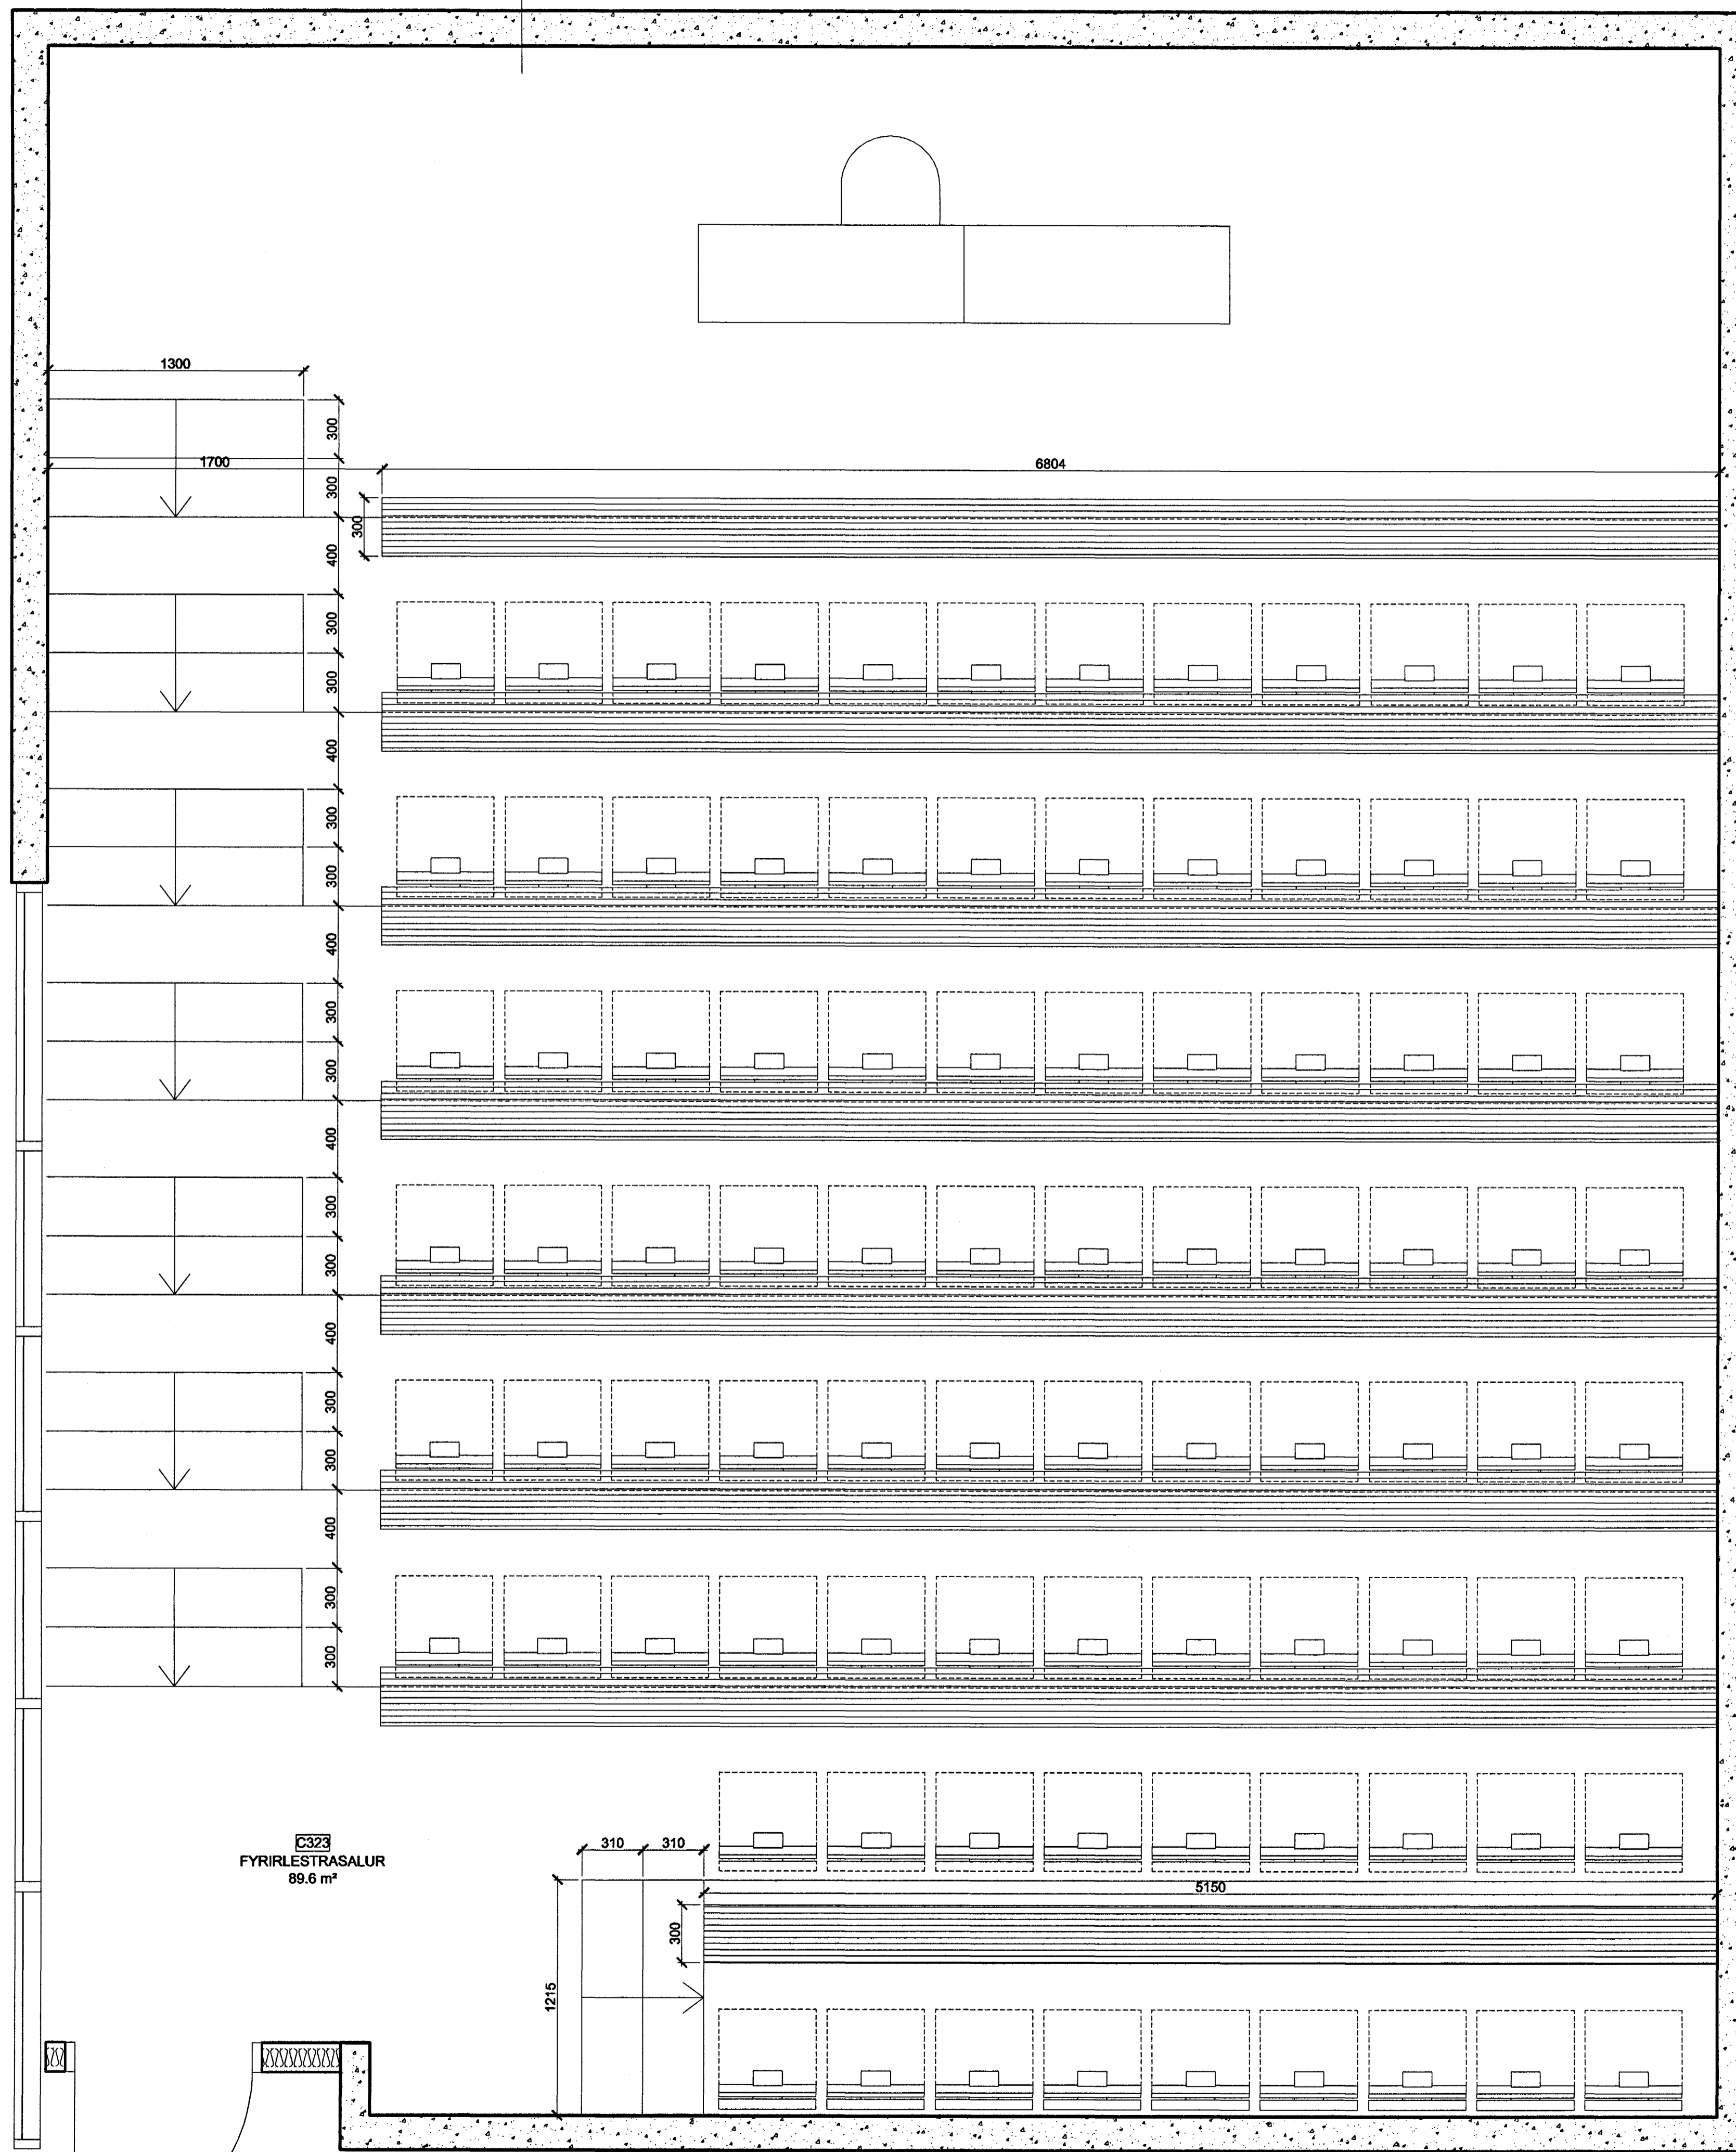


VINNUTEIKNING

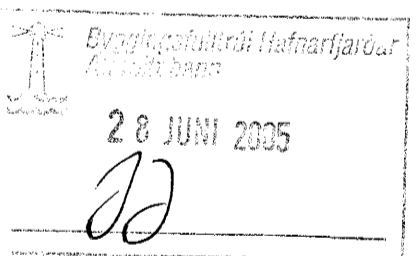

DAGSETNING	BREYTING	SAMBYRKT
A		
B		
C		
D		

STADUR: BREKKUGATA 19 HAFNARFJÖRÐUR		
VERK: FLENSBORGARSKÓLI BYGGING C		
TEIKNING: GRUNNMYND - 3. HÆÐ		
VERKNR: 171C	MÆLIKVARDI: 1:20 TEIKNAD: 06.06.05 EYS	TEIKN.NR: 422

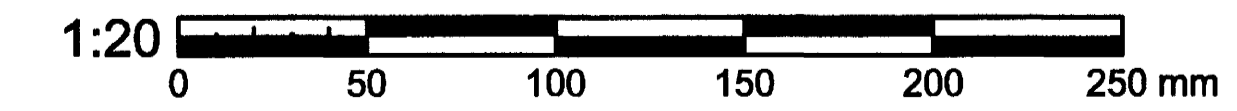

MÁL ATHUGIST Á STAÐNUM ÁÐUR EN SMÍÐI HEFST

ARKITEKTASTOFAN ehf.
Ormar Þór Guðmundsson og Ómífur Hall

Borgartún 17 IS-105 Reykjavík Sími 562 6833 Fax 562 6835
arkitektastofan@arkitektastofan.is www.arkitektastofan.is