



ÚTLIT - LOFTAPLATA

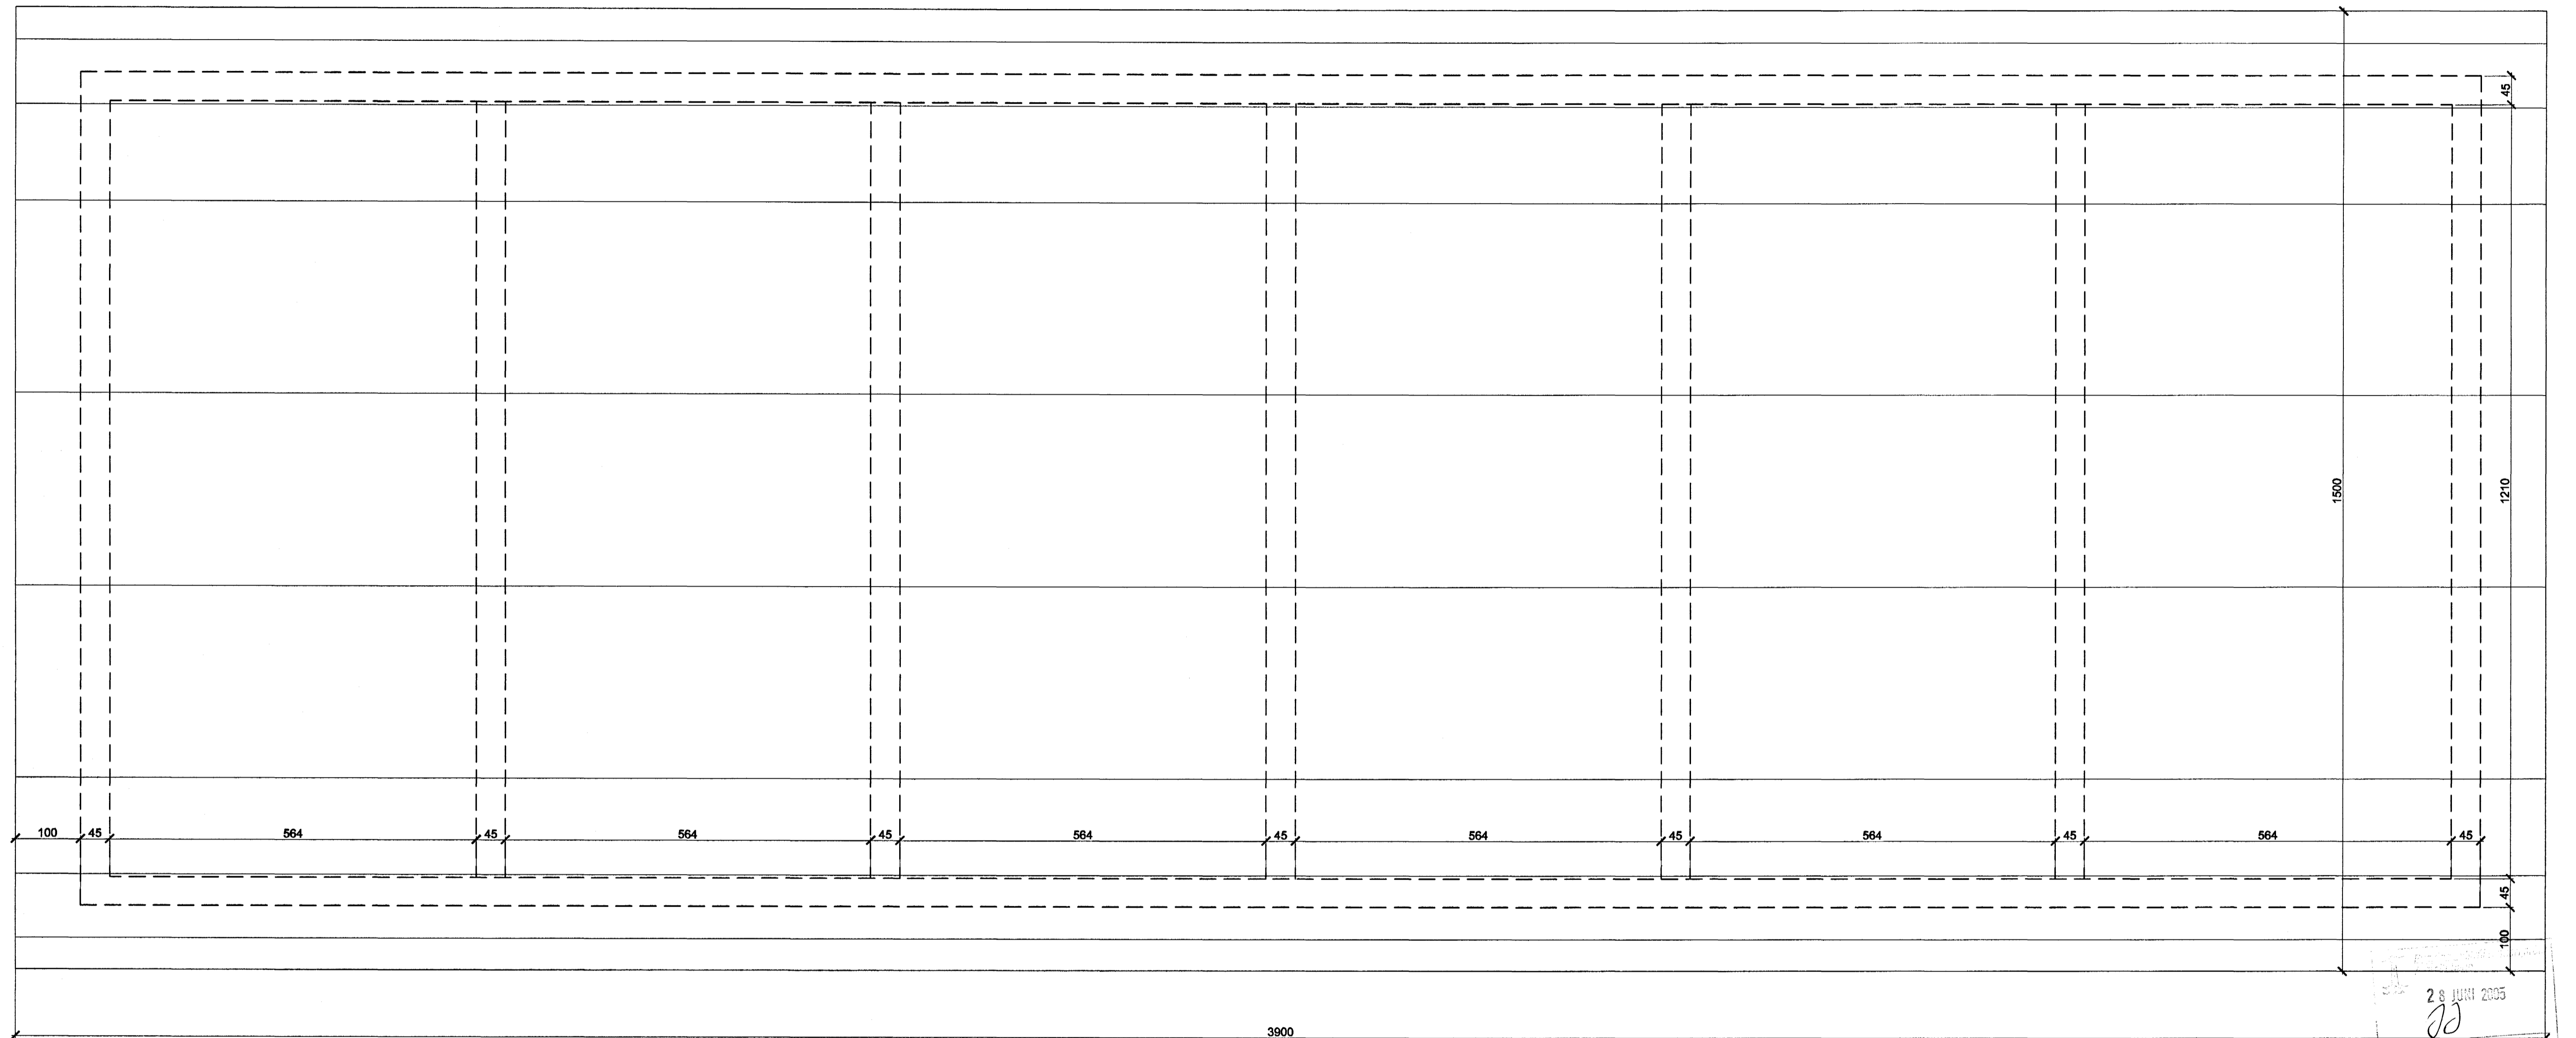


GRUNNMYND - LOFTAPLATA

DAGSETNING	BREYTING	SAMPYKKT
A		
B		
C		
D		

VINNUTEIKNING

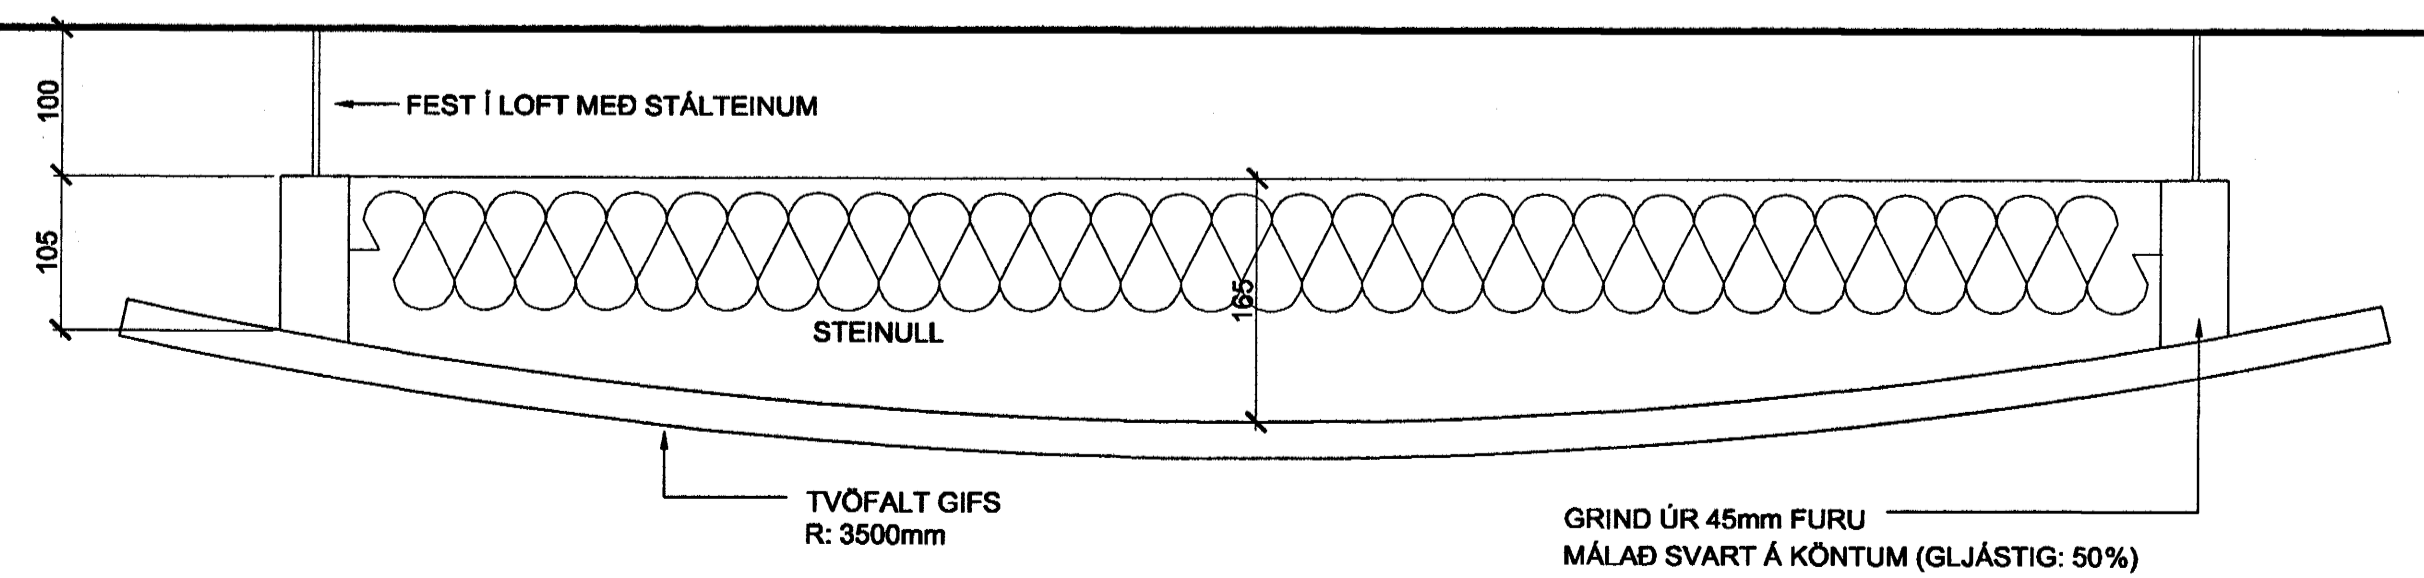

SNEIÐING - LOFTAPLATA

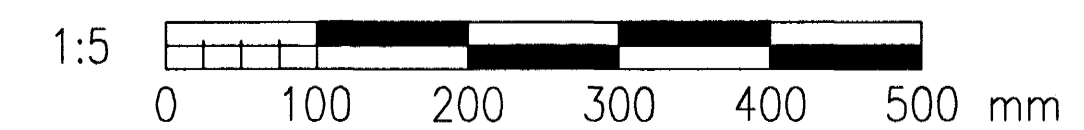

STADUR:  
**BREKKUGATA 19**  
**HAFNARFJÖRÐUR**

VERK:  
**FLENSBORGARSKÓLI**  
**BYGGING C**

TEIKNING:  
LOFTAPLÖTUR Í FYRIRLESTRASAL  
GRUNNMYND, SNEIÐINGAR

VERKNR: <b>171C</b>	MÆLIKVARÐI: 1:5 TEIKNAD: 06.06.05 EYS	TEIKN.NR: <b>C429</b>
------------------------	--	--------------------------

**ARKITEKTASTOFAN** ehf.

Ormar Þór Guðmundsson og Órníður Hall

Borgartún 17 IS-105 Reykjavík Sími 562 6833 Fax 562 6835  
arkitektastofan@arkitektastofan.is www.arkitektastofan.is