


D 461 SNEIDING

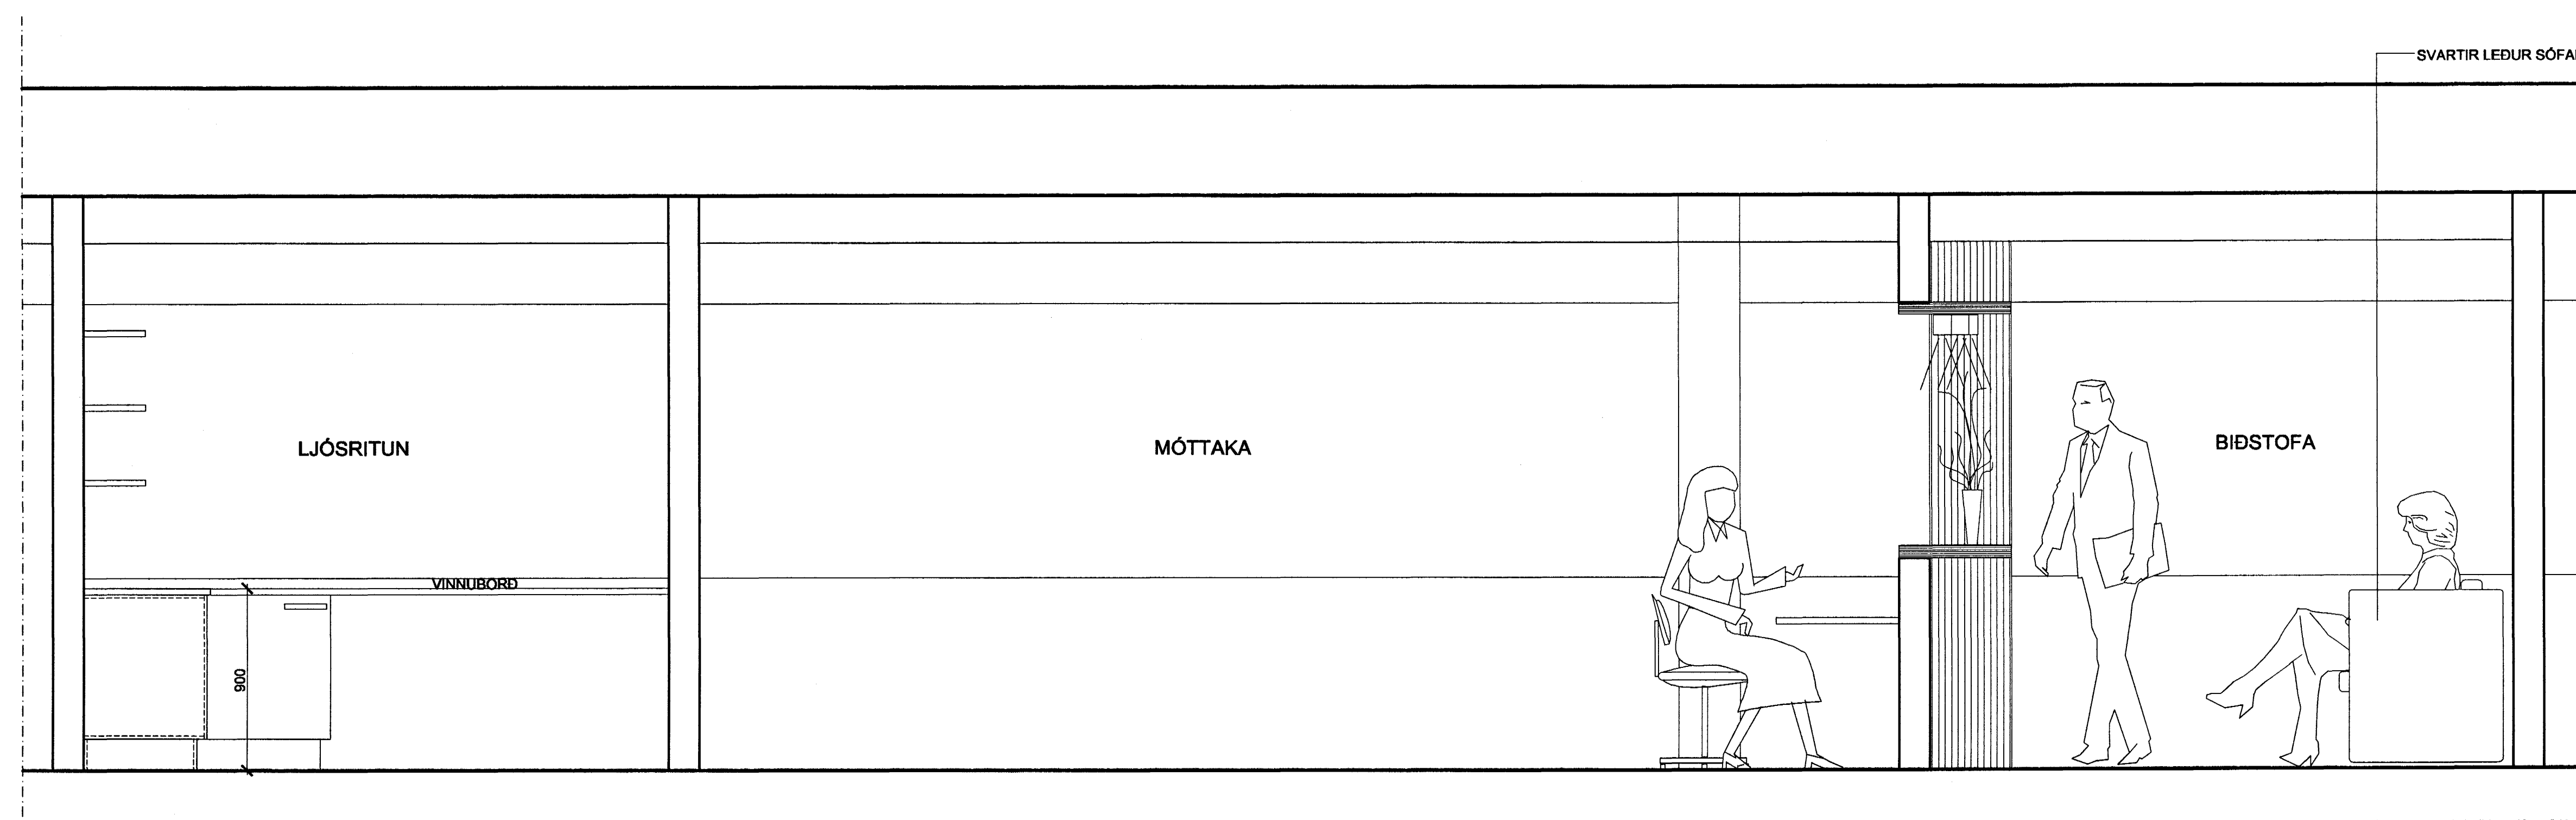

E 461 SNEIDING

VINNUTEIKNING

28 JUNI 2005
[Signature]

DAGSETNING	BREYTING	SAMÞYKKT
A		
B		
C		
D		


STADUR:
 BREKKUGATA 19
 HAFNARFJÖRÐUR

VERK:
 FLENSBORGARSKÓLI
 BYGGING C

TEIKNING:
 SKRIFSTOFA
 SNEIDINGAR

VERKNR:	MÆLIKVARÐI:	TEIKN.NR:
171C	1:20	C463
	TEIKNAD:	
	06.06.05 EYS	

ARKITEKTASTOFAN ehf. 
 Ormar Þór Guðmundsson og Órnólfur Hall
[Signature]
 Borgartún 17 IS-105 Reykjavík Sími 562 8833 Fax 562 8835
 arkitektastofan@arkitektastofan.is www.arkitektastofan.is

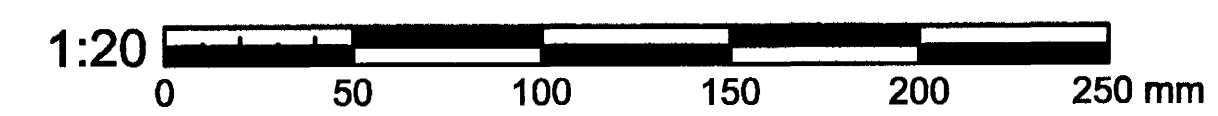

MÁL ATHUGIST Á STAÐNUM ÁÐUR EN SMÍÐI HEFST