
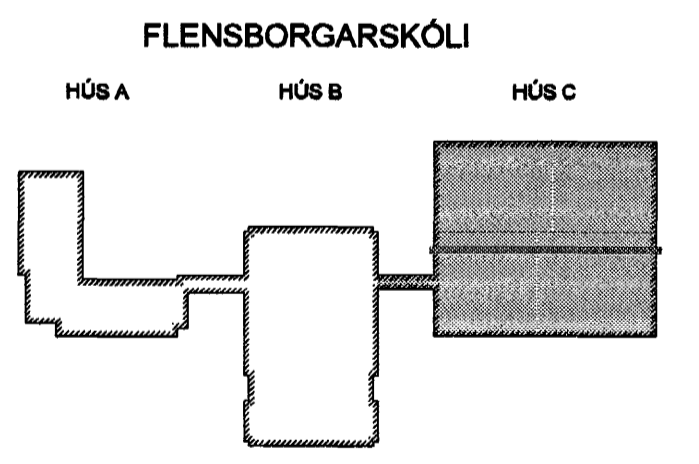
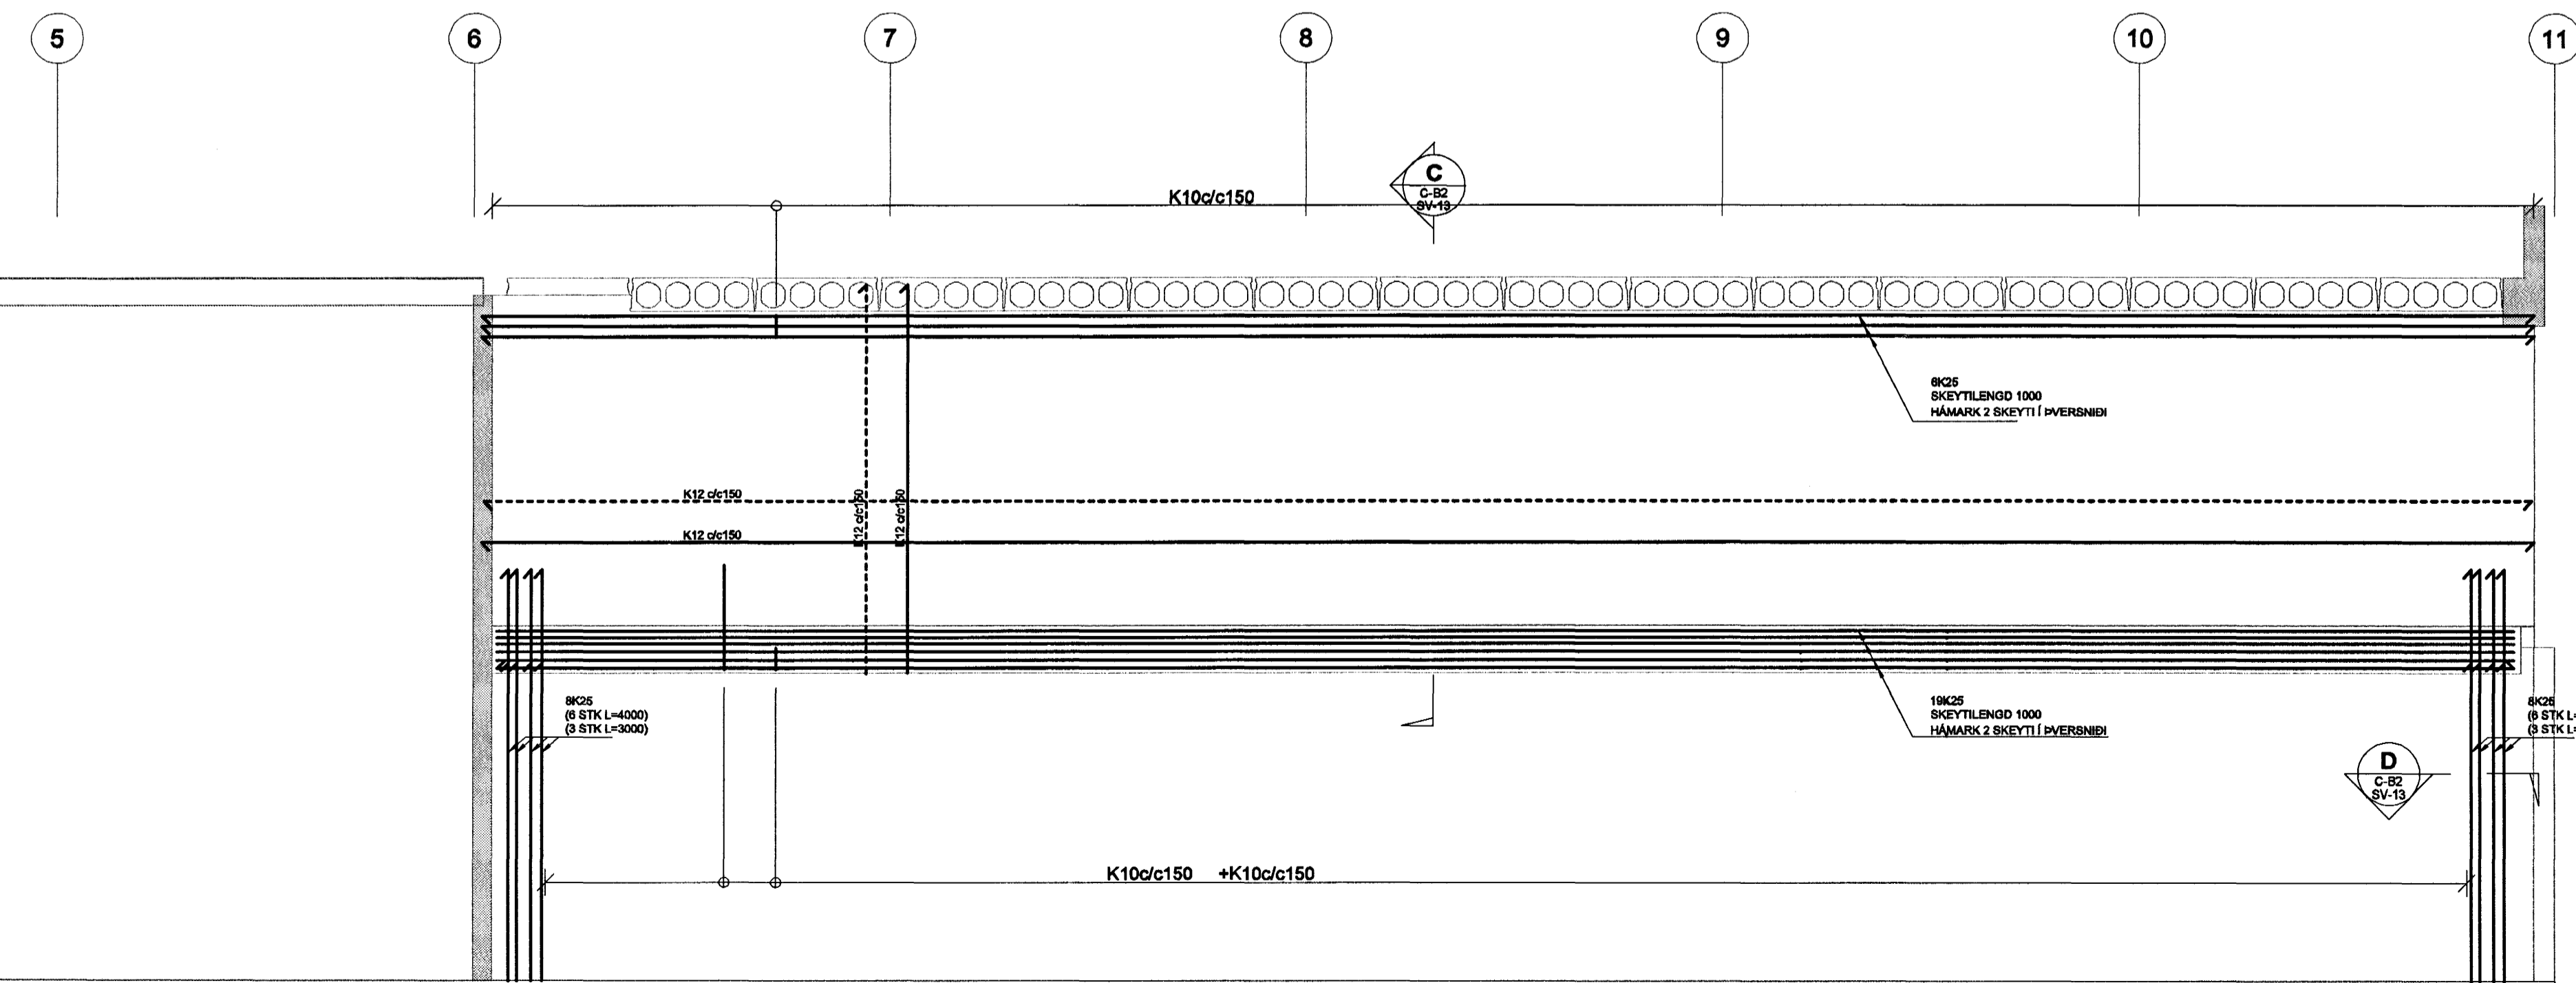


VL-F VEGGUR Í LÍNU F
C-B2
Y-02
1:50

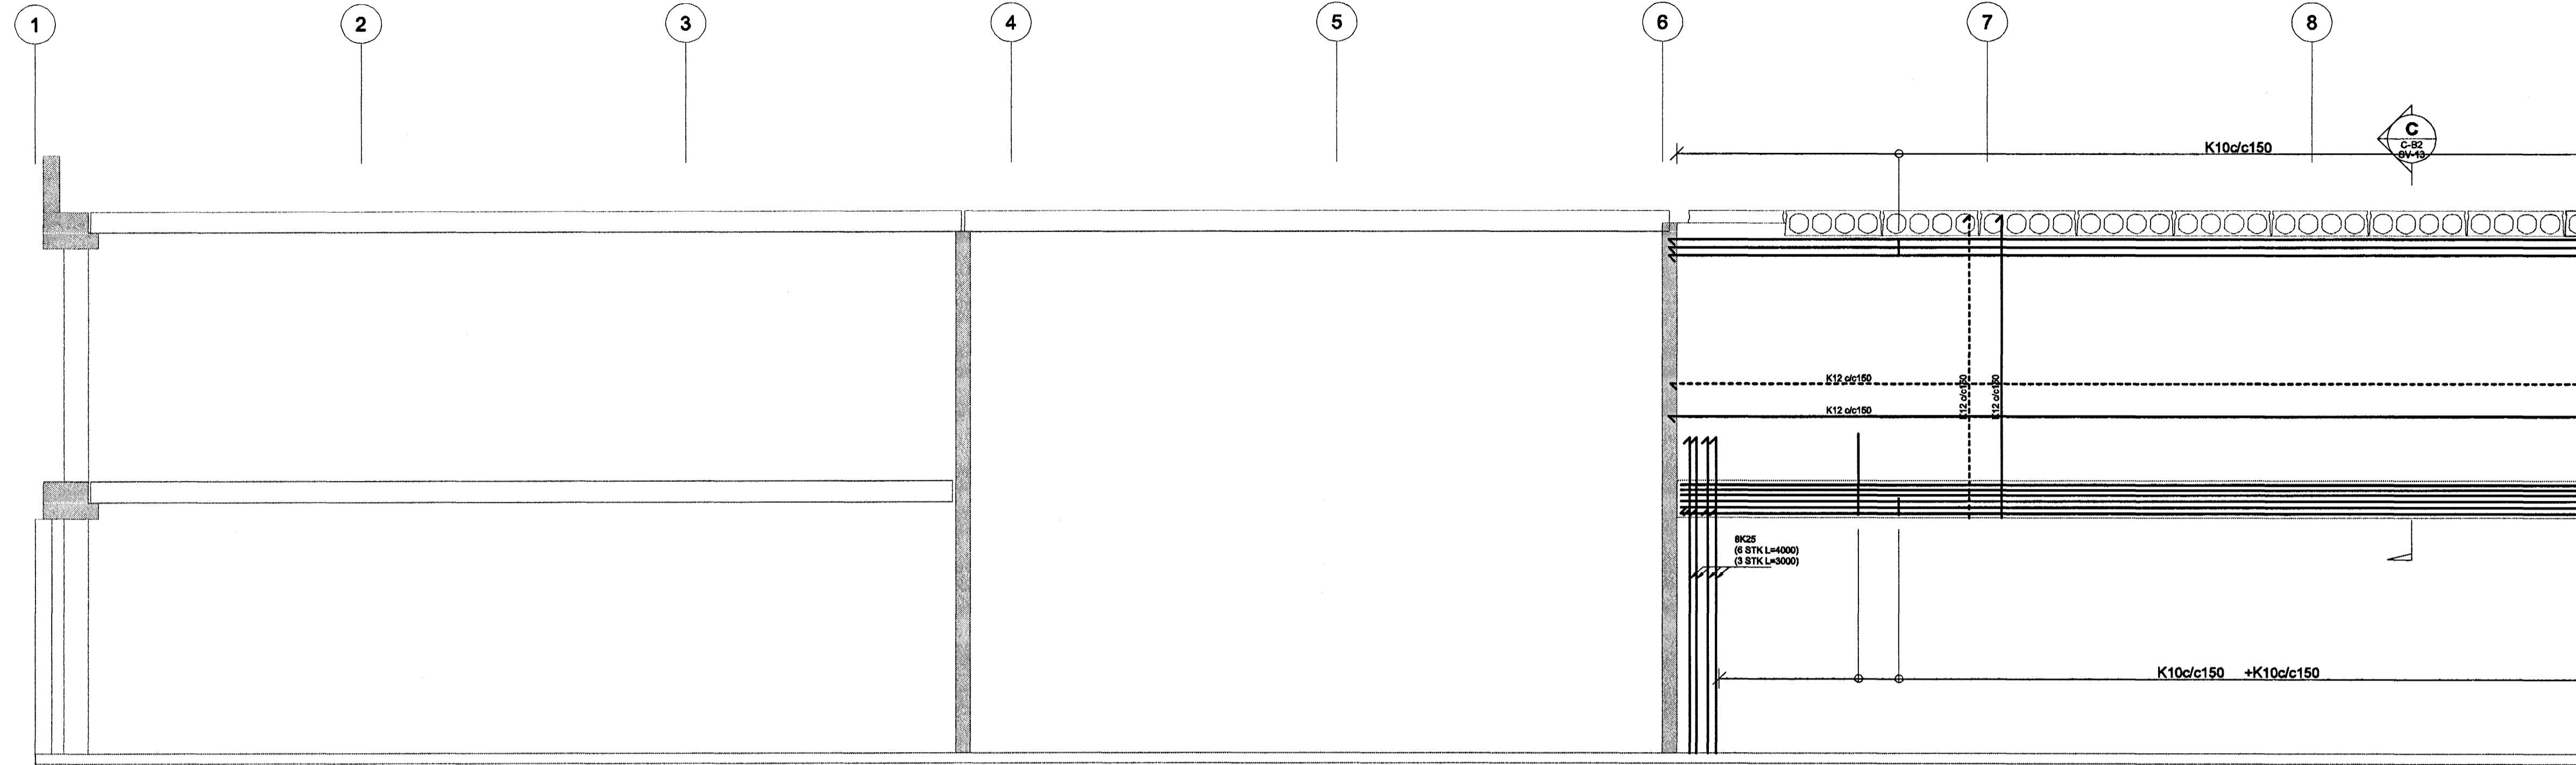

Anna Þorvaldur
020235-4629

Útg. Dags. Skýring Hannad/Vfiririd

YSB
VERKFRÆÐISTOFA

BEJARHRAUNI 20 · 220 HAFNARFJÖRÐUR · KENNIT. 710766-2898

Áritun sérhönnuvar
Björn Gústafsson, 180550-4889

Verkefni
**BREKKUGATA 19
HAFNARFJÖRÐUR**

Verkefni
**BURÐARVIRKI
VEGGUR Í LÍNU F
HLIDARMYND**

Hannad	Teknao	Yfirarid	Kvarri	Sida
HJ/BG	DEI/JJR		1:50 / A1	-
Dags	Verkefni	Tekning	Utgifa	
09.06.2005	04836	C-B2-SV-11		

Dýggjaskólinn Hafnarvörð
27 JUNI 2005
JD

\\webmaster\werk\2004\04836\Project\04836\Sheets\BU\04836 C-B2-SV-11.dwg