
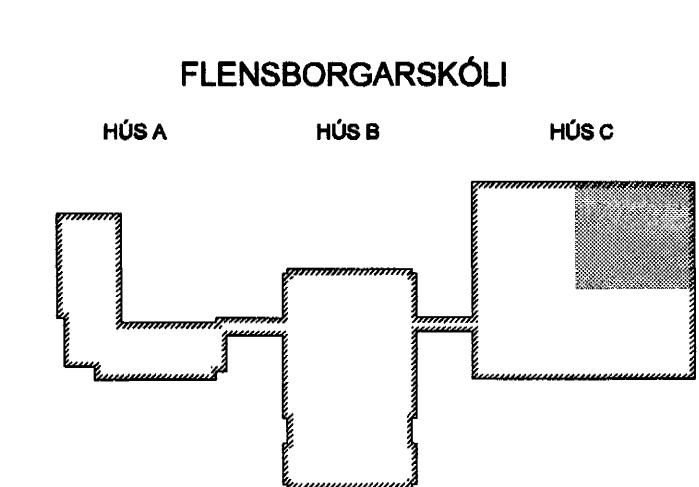


\\webmaalen\verk\2004\04836\Project\04836\Sheets\BU\04836 C-B3-G2-02.dwg

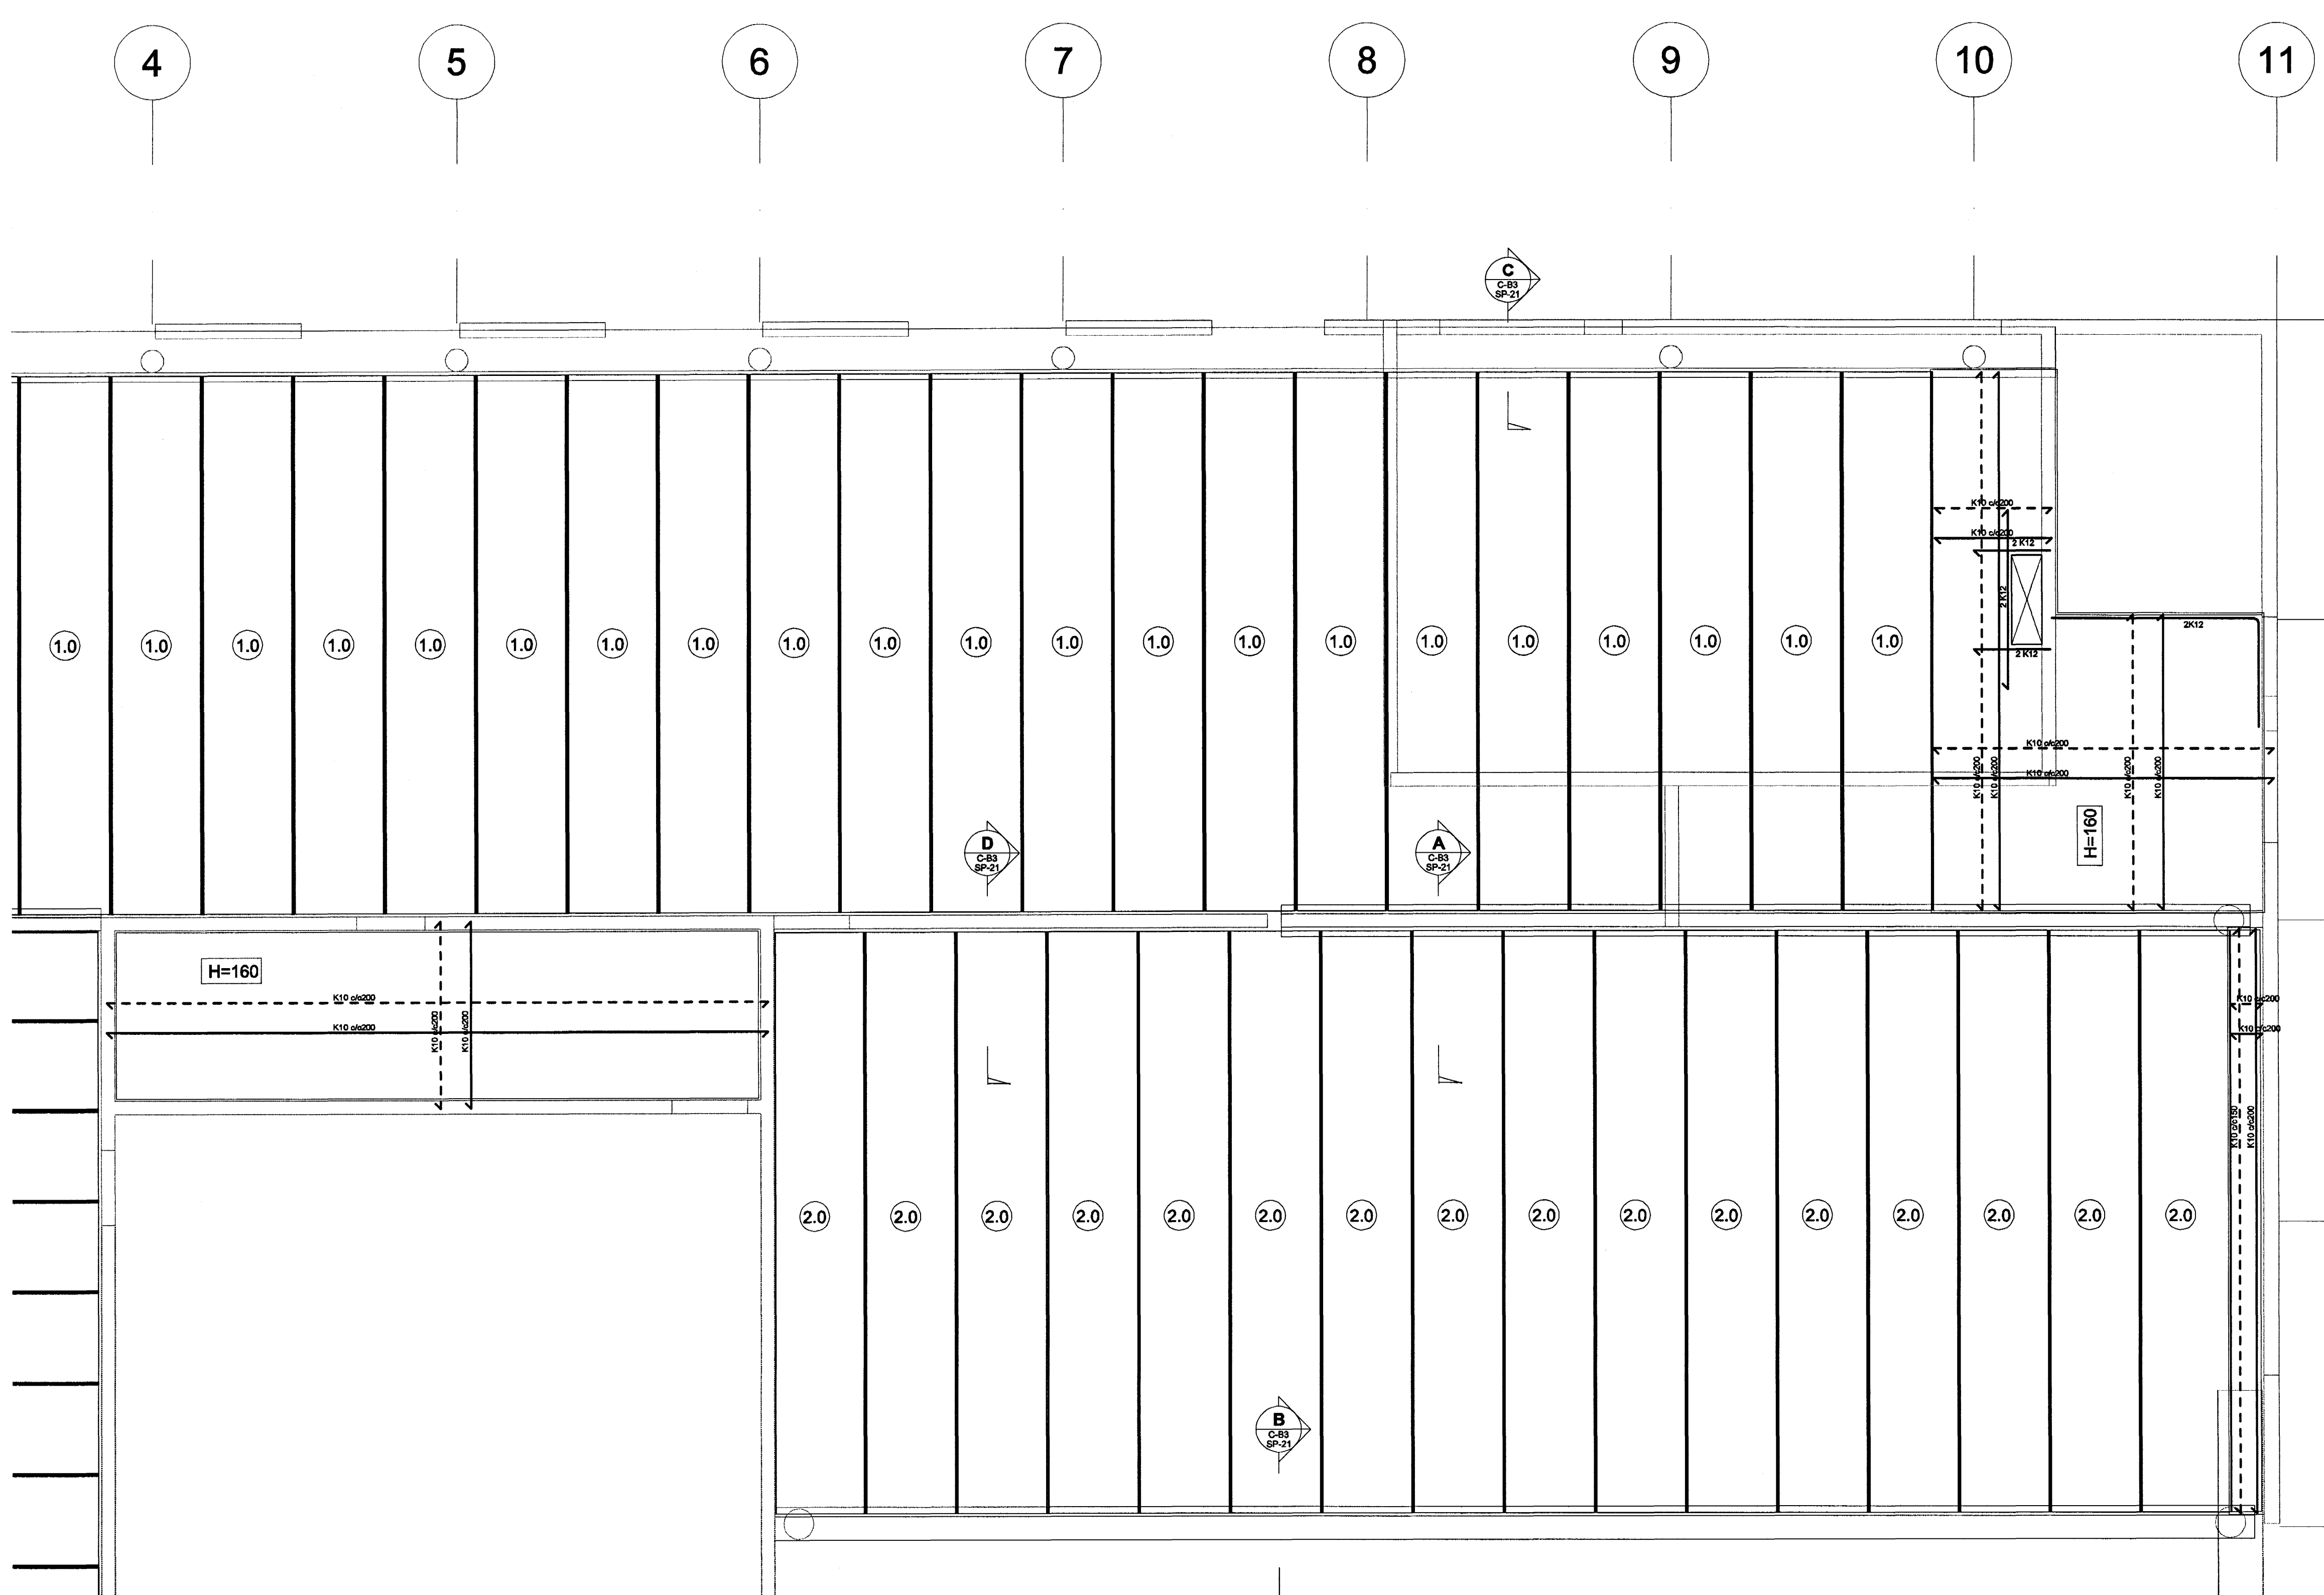

*Hanna Stefánsdóttir 0202354629*

27 JUNI 2005  
22

Útg. Daga.		Skýring		Hanna Stefánsdóttir	
<b>VSB</b>					
VERKFRÆÐISTOFA					
BEJARHRAUNI 20 · 220 HAFNARFJÖRÐUR · KENNIT. 710786-2889					
Aritun sérhönnuðar					
BJÖRN GÚSTAFSSON KT: 180550-4889 <i>BG</i>					
Verkefni					
BREKKUGATA 19					
HAFNARFJÖRÐUR					
Verkefni					
BURÐARVIRKI					
PLÓTUR, PLATA YFIR 2. HÆÐ, NORÐAUSTUR					
GRUNNMÝND					
Hanna	Telma	Yfirfarir	Kvarði	Síða	
HÖJ	HÖJ		1:50 / A1	-	
Daga.	Verkefni	Telning	Utgáfa		
09.06.2005	04836	C-B3-G2-02	-		