



Grunnmynd kjallara
mkv. 1:50

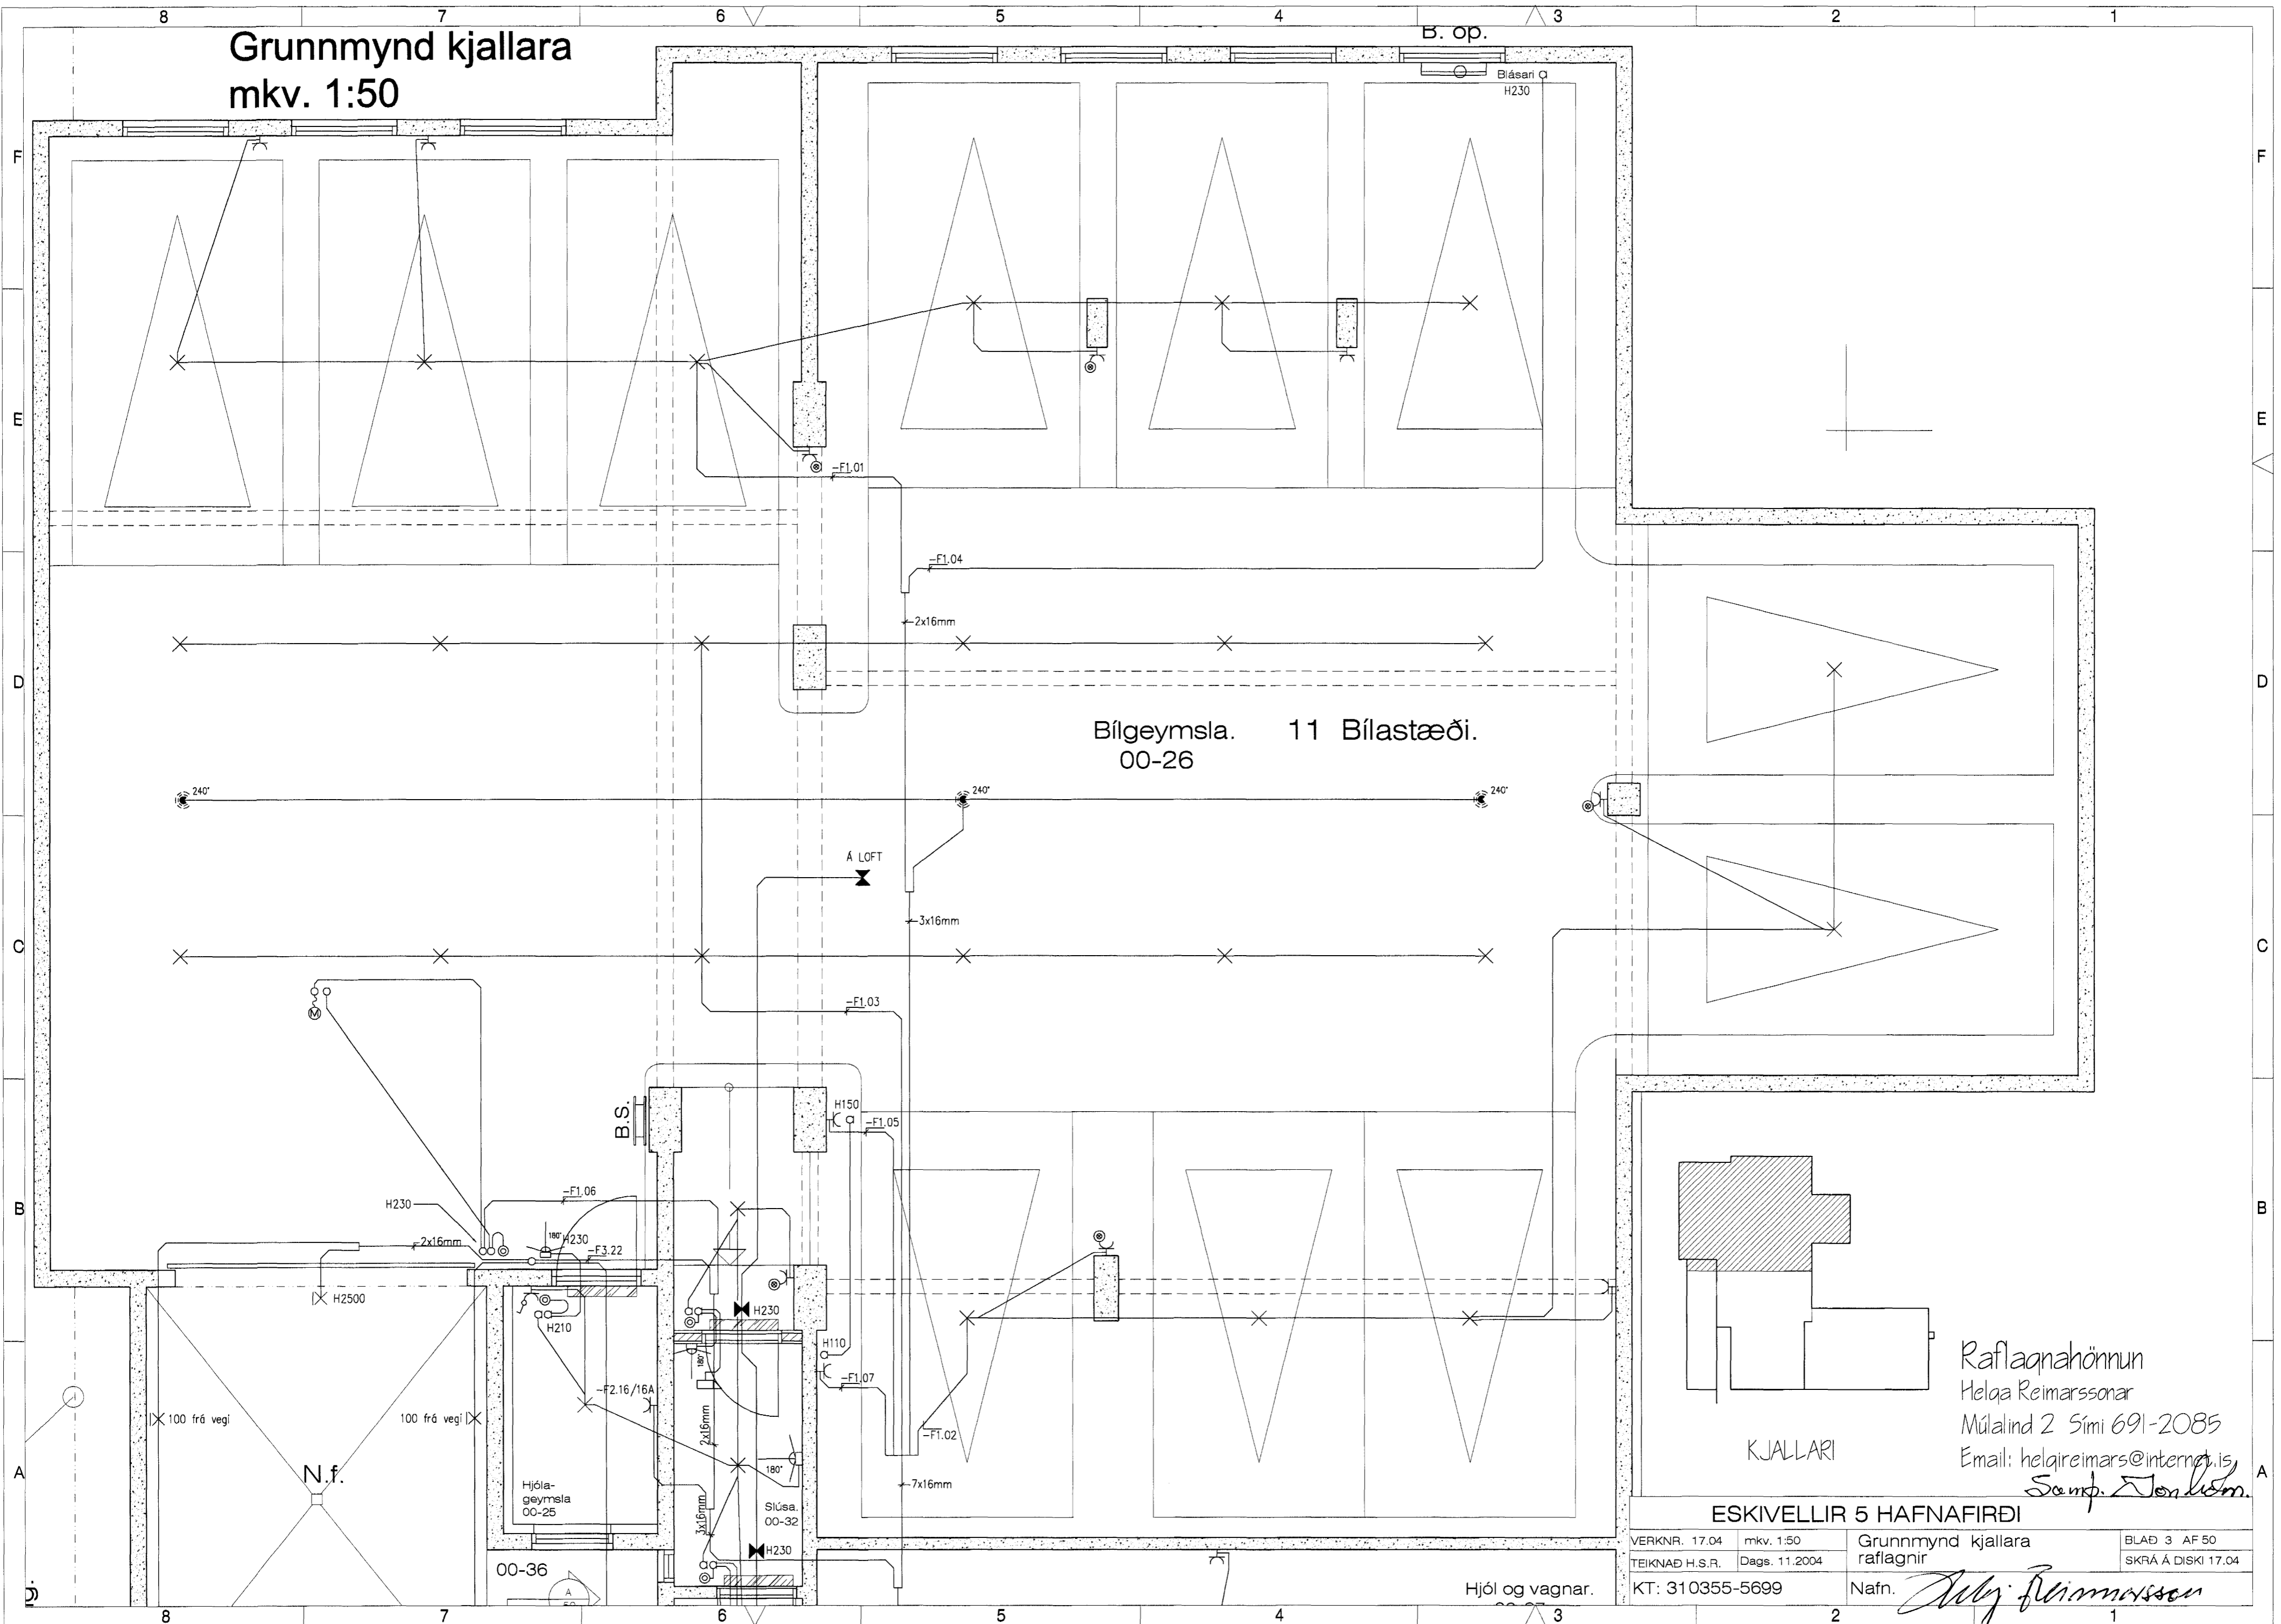

Bílageymsla. 11 Bílastæði.
00-26

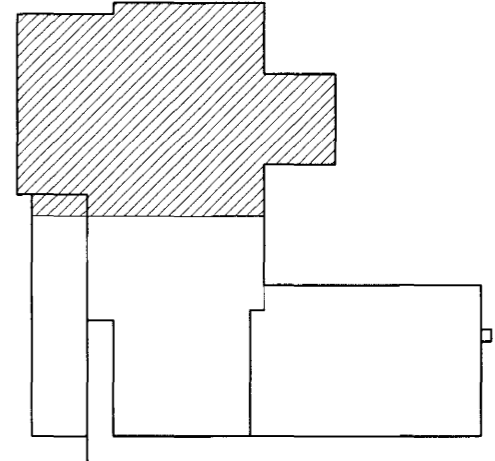

KJALLARI

Raflagnahönnun
Helga Reimarssonar
Múlaínd 2 Sími 691-2085
Email: helgireimars@internet.is
Samp. Jonk.

ESKIVELLIR 5 HAFNAFIRÐI

VERKNR. 17.04	mkv. 1:50	Grunnmynd kjallara	BLAD 3 AF 50
TEIKNAD H.S.R.	Dags. 11.2004	raflagnir	SKRÁ Á DISKI 17.04
KT: 310355-5699		Nafn. <i>Helga Reimarsson</i>	

Hjól og vagnar.