

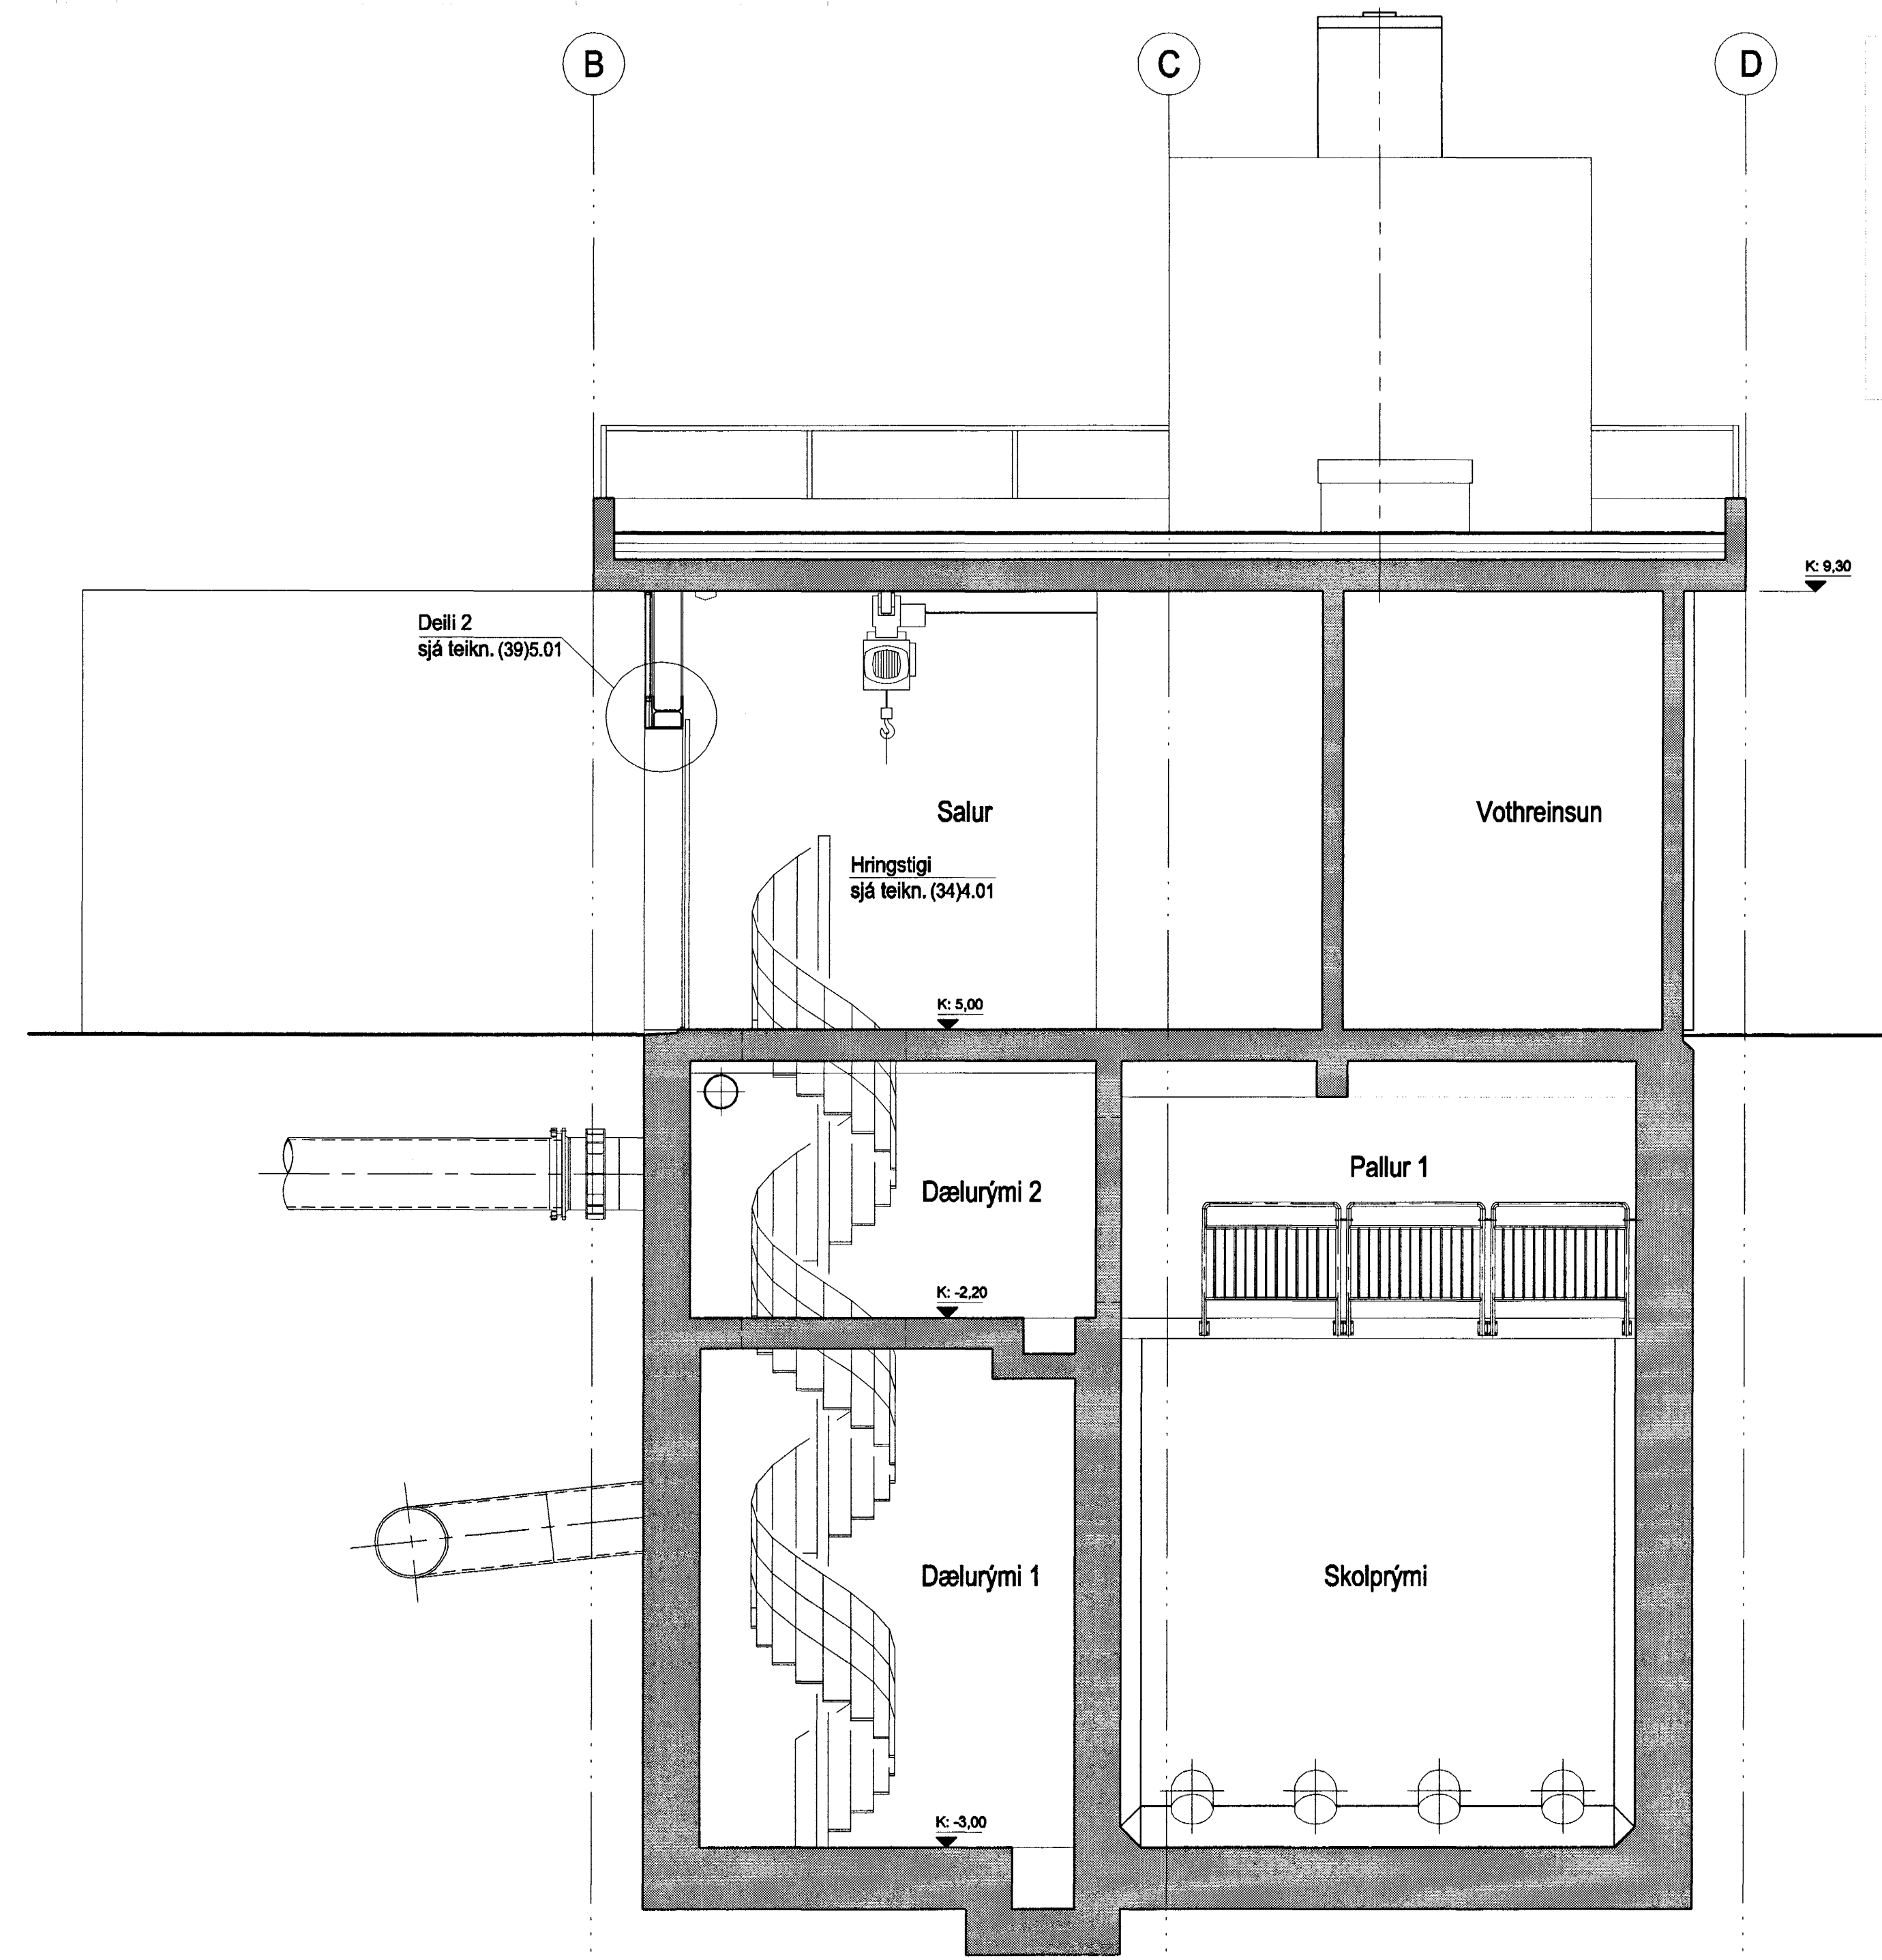


SNID E-E í mkv. 1:50

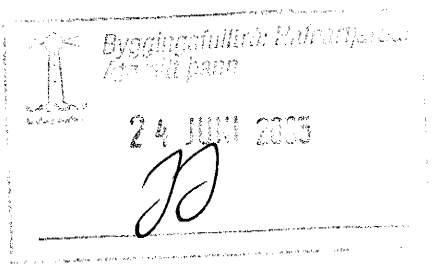

SNID D-D í mkv. 1:50

 

Fréveita Hafnarfjarðar  
 SKOLPDÆLUSTÖÐ  
 Norðurbakki 27, stgr.  
 VERKTEIKNING  
 SNID C-C, D-D OG E-E



0403

MKV.: 1:50  
 DAGS: 15.03.2005  
 TEIKNAD: JBE  
 SKRA: 0403, (39)3.07.dwg

(39)3.07  
 Frumútgáfa

Jón Ólafur Ólafsson FAI  
 kt. 0906564099  
 Sigurður Einarsón FAI  
 kt. 1104572799

**BATTERÍÐ**  
 ARKITEKTAR

kt. 521291-1299  
 Trónhrauni 1  
 220 Hafnarfjörð

Sigurður Harðarson FAI  
 kt. 030448-3999

S: 54 54 700 F: 54 54 701  
 Netfang: batteri@arkitekti.is  
 Heimasíða: www.arkitekti.is

© BATTERÍÐ EHF  
 ÖLL AFRÖT OG AFRITUN TILHORAFAÐ HLUFTA EÐA Í HEILD ER HÁÐ SÖRPLEGGULEYTI HÖFUNDA

G:\Verk\0403\_2005\0403\_Skipulagsáskil\Teikningar\Verkningar\0403\_39)3.07.dwg, 0403\_39)3.07, 12.5.2005 14:58:00, 1:1