


VESTURHLID

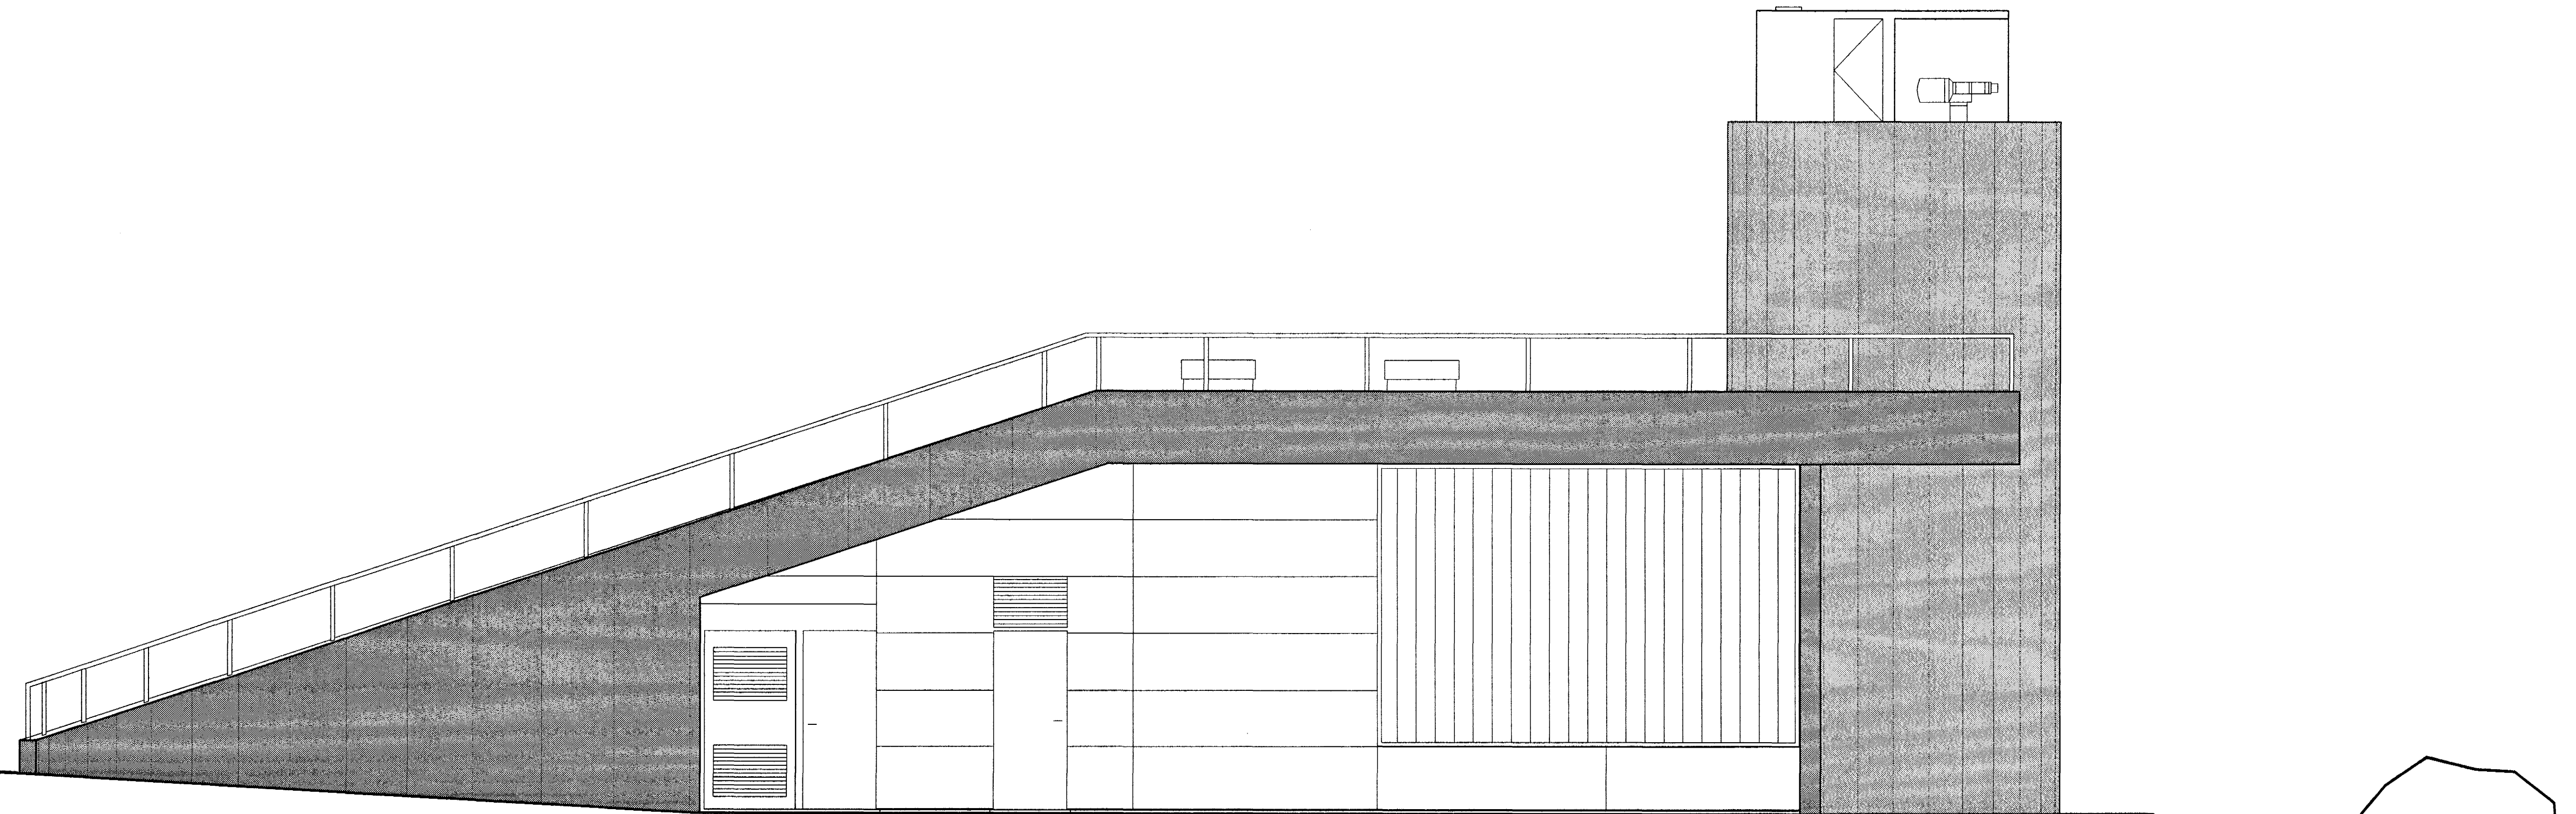

NORÐURHLID

24 JUNI 2005
JBE

Fréveita Hafnarjarðar
SKOLPDÆLUSTÖÐ
 Norðurbakki 27, stgr.
VERKTEIKNING
 ÚTLIT
 NORÐURHLID OG VESTURHLID
 MKV.: 1:50
 DAGS: 15.03.2005
 TEIKNAR: JBE
 SKRÁ: 0403, (39)3.08-09.dwg



0403

(39)3.09

Frumútgáfa

Jón Ólafur Ólafsson F.A.I.
 Kt. 090656-4099
Jón Ólafur Ólafsson
 Sigurður Einarsson F.A.I.
 Kt. 110457-2789

BATTERÍÐ
 ARKITEKTAR

Kt: 521291-1259
 Tröngbrauni 1
 220 Hafnarhöfði

Sigurður Harðarson F.A.I.
 Kt. 030448-3999

S: 54 54 700 F: 54 54 701
 Netfang: batteri@arkitekt.is
 Heimasíða: www.arkitekt.is

© BATTERÍÐ EHF
 ÖLL AFRYT OG AFRITUN TILHORNAR AD HILTA BDA I HILD ER HAD BROTLEGU LEYFI HOFUNGA

G:\Verk0403_Skulpastöð_10_Norurbakki\Teikningar\Verkningar\0403.dwg, 0403 (39)3.08-09.dwg, 12.5.2005 14:57:06, 1:1